


REVISIONS				
No.	Date	By	Comment	
1	02.09.23	LN	Final Issue	

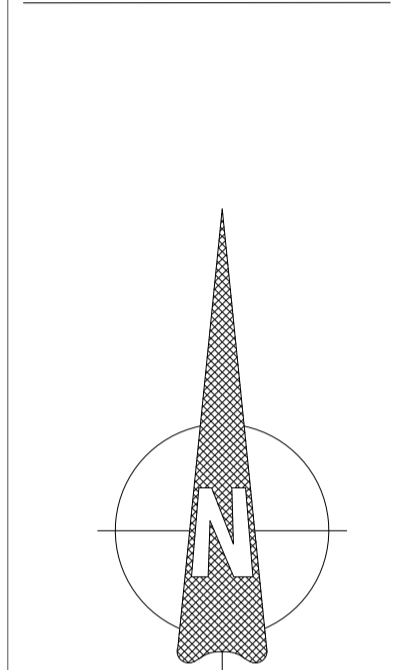

STATUS :
INFORMATION ONLY


DRAWN BY :
LN

ADDRESS :
**69b, Pelham Road, Cowes,
Hants, PO31 7DN**


DRAWING TITLE :
**EXISTING & PROPOSED
DRAWINGS**

DATE :
08-09-2023


HD.PP.53-01

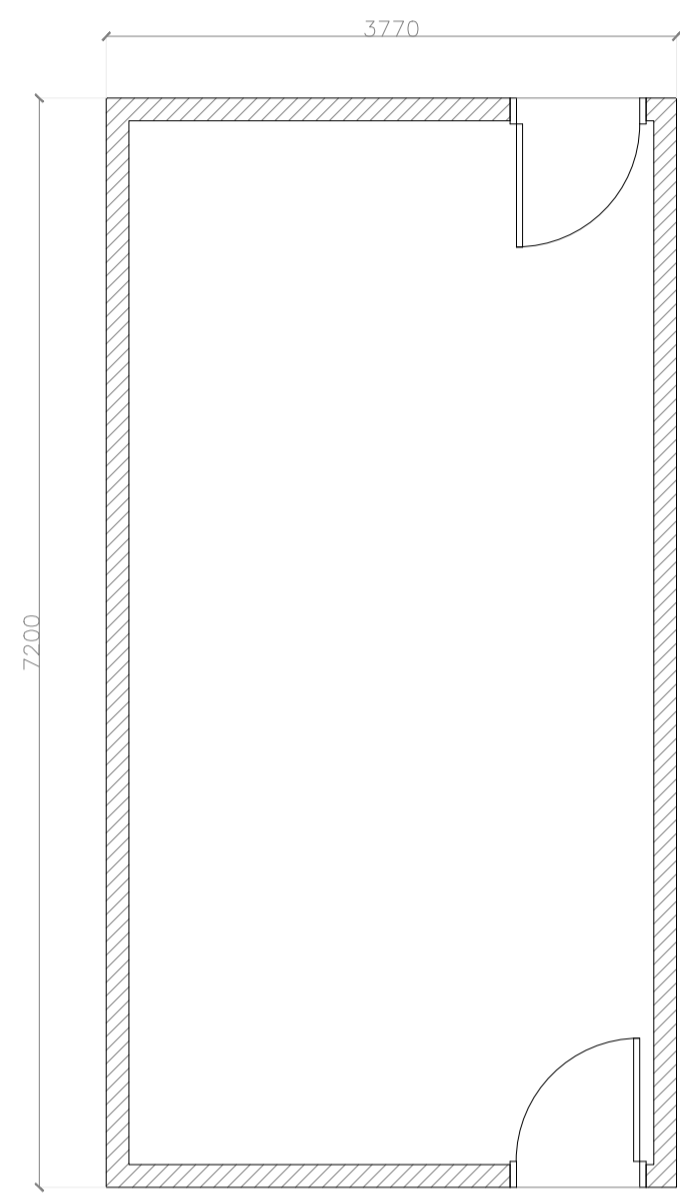


Floor Plan - Existing

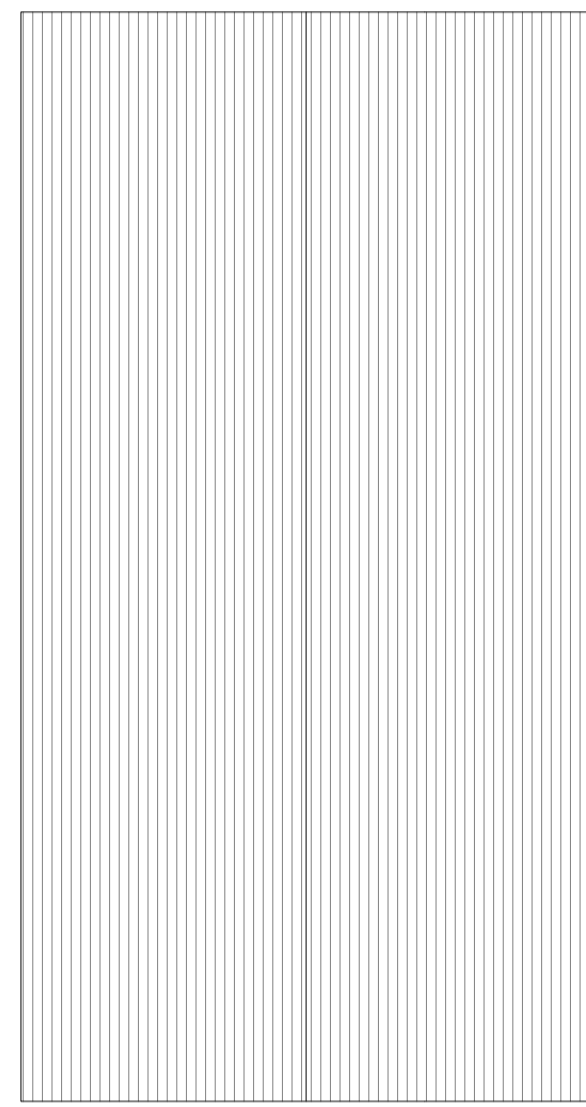


Roof Plan - Existing

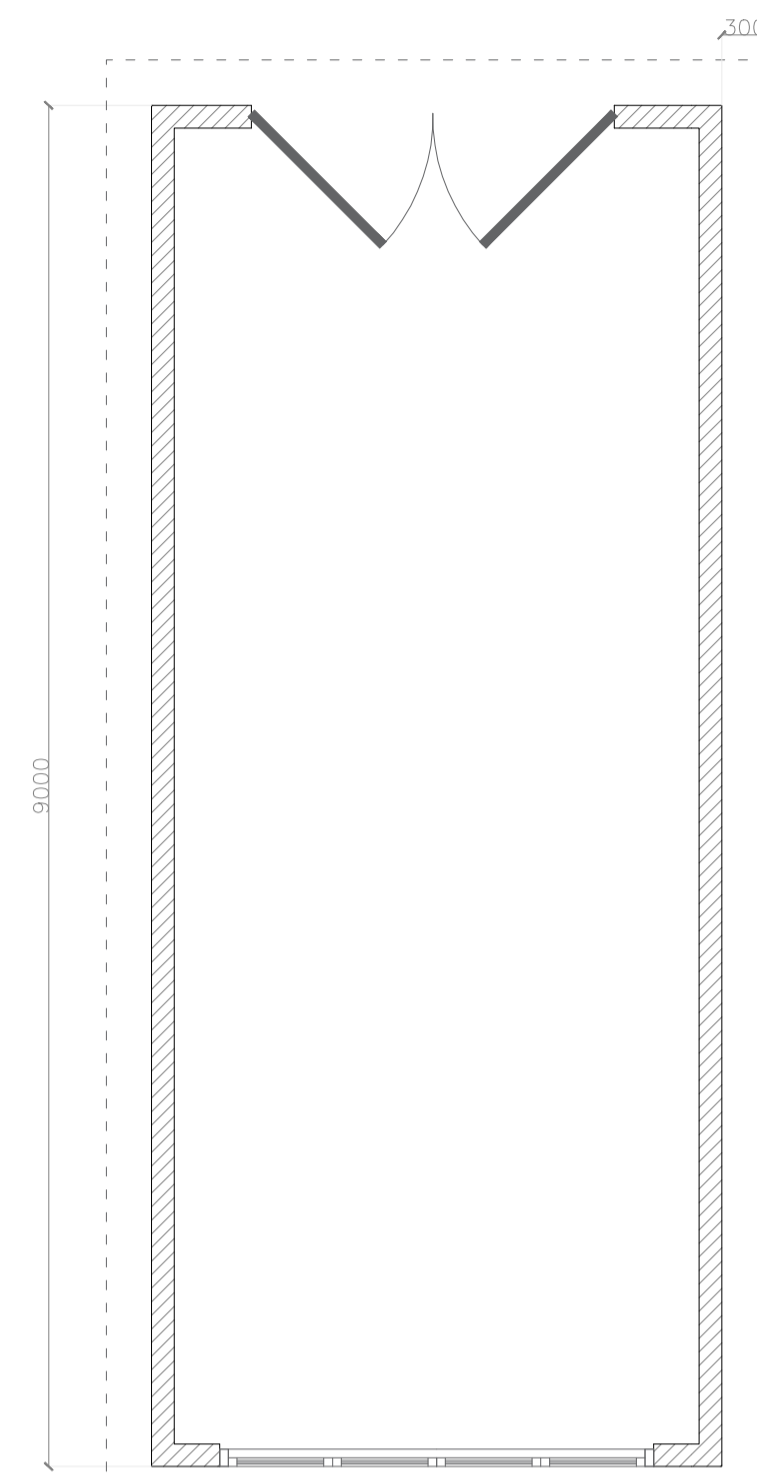


Floor Plan - Proposed

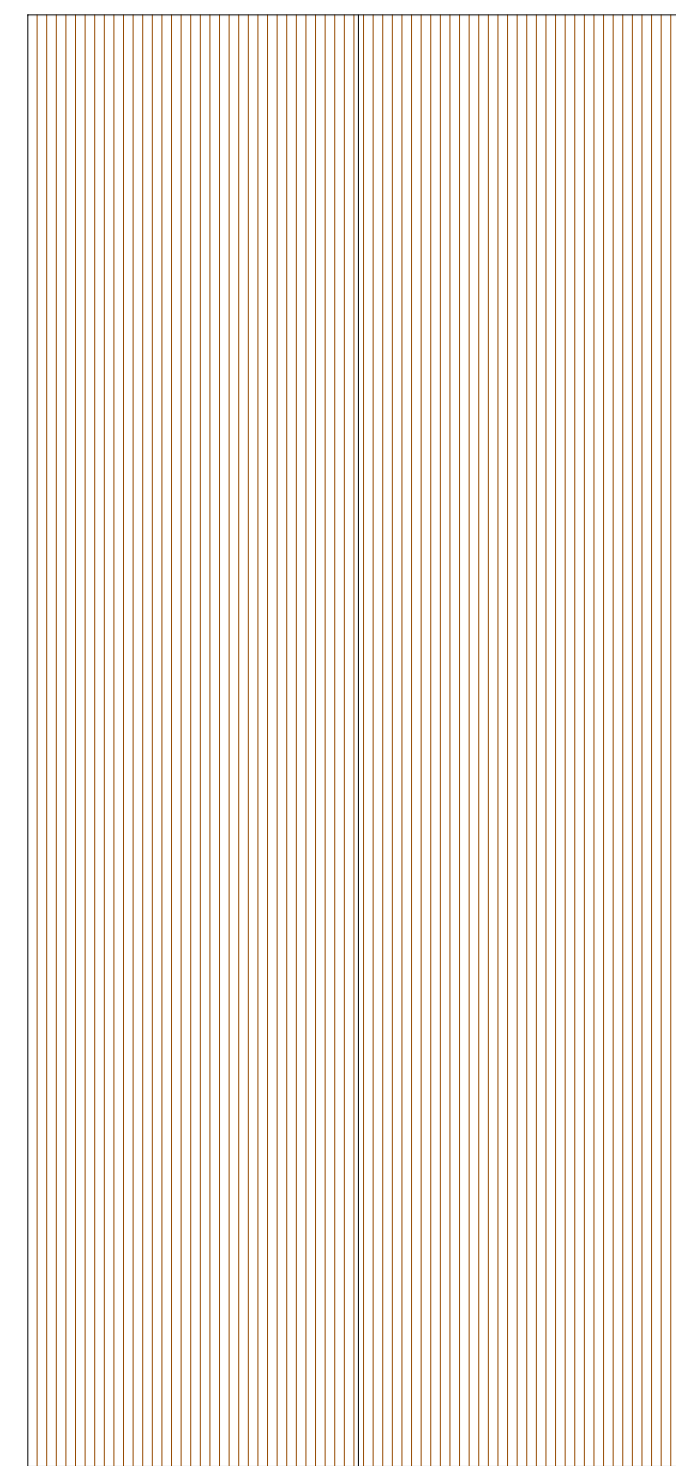


Roof Plan - Proposed

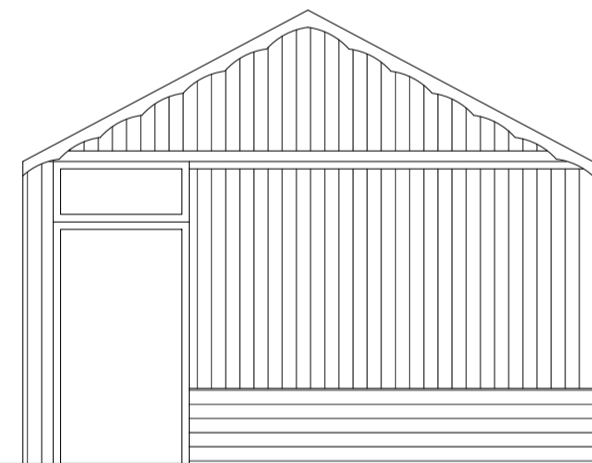


South Elevation - Existing

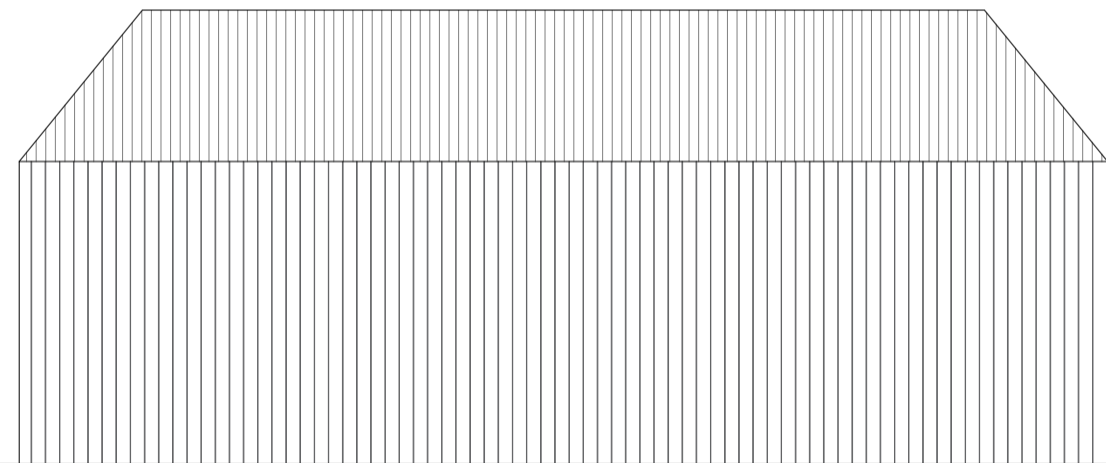

East Elevation - Existing

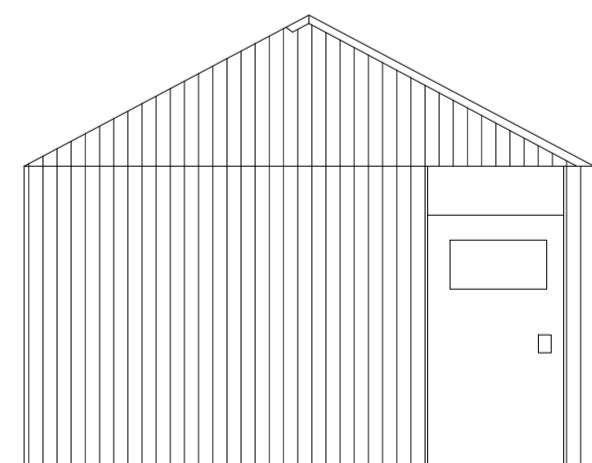


South Elevation - Existing

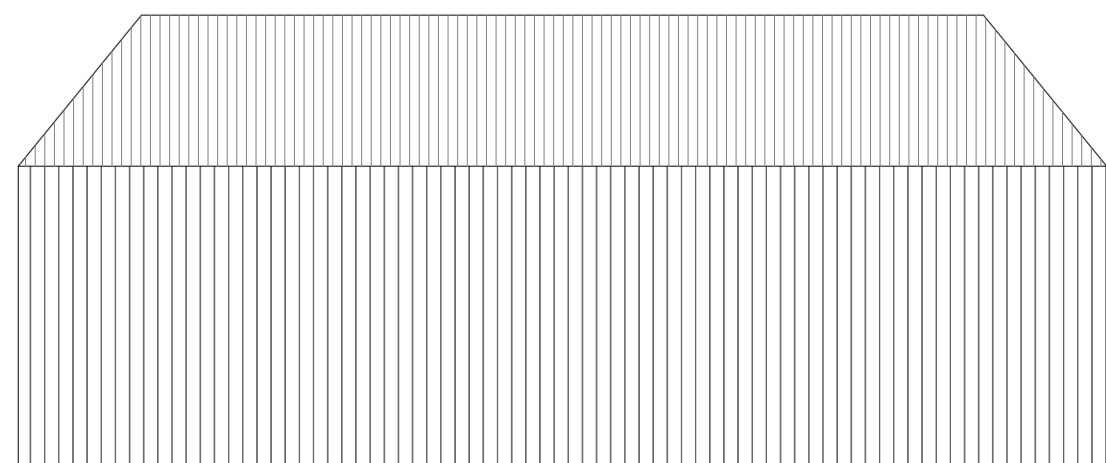

West Elevation - Existing




South Elevation - Proposed

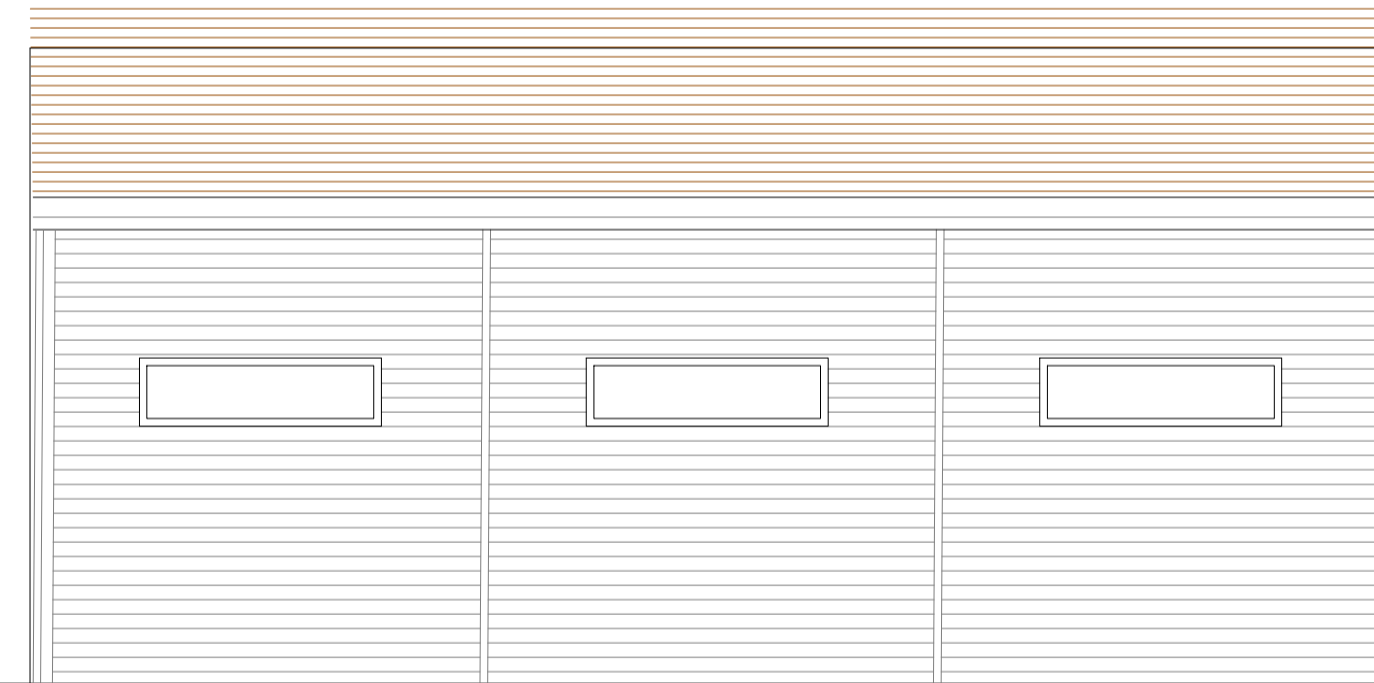

West Elevation - Proposed



North Elevation - Proposed

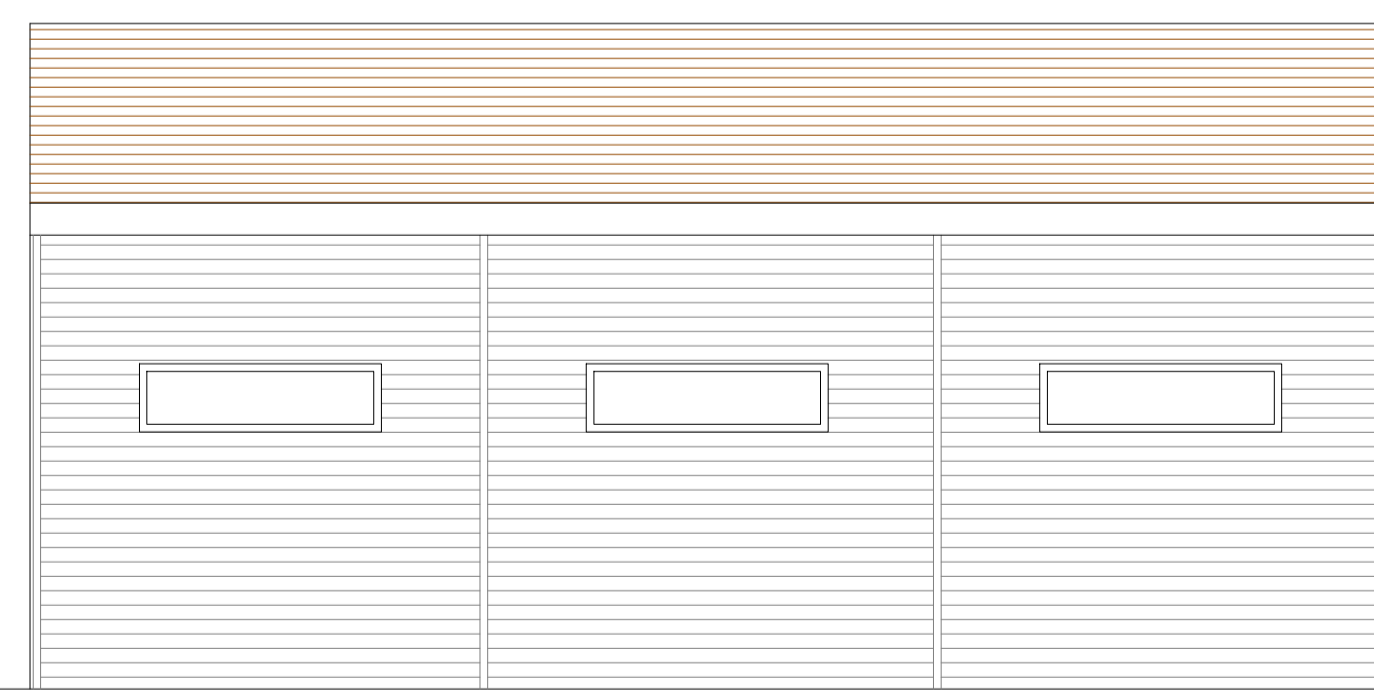

East Elevation - Proposed