




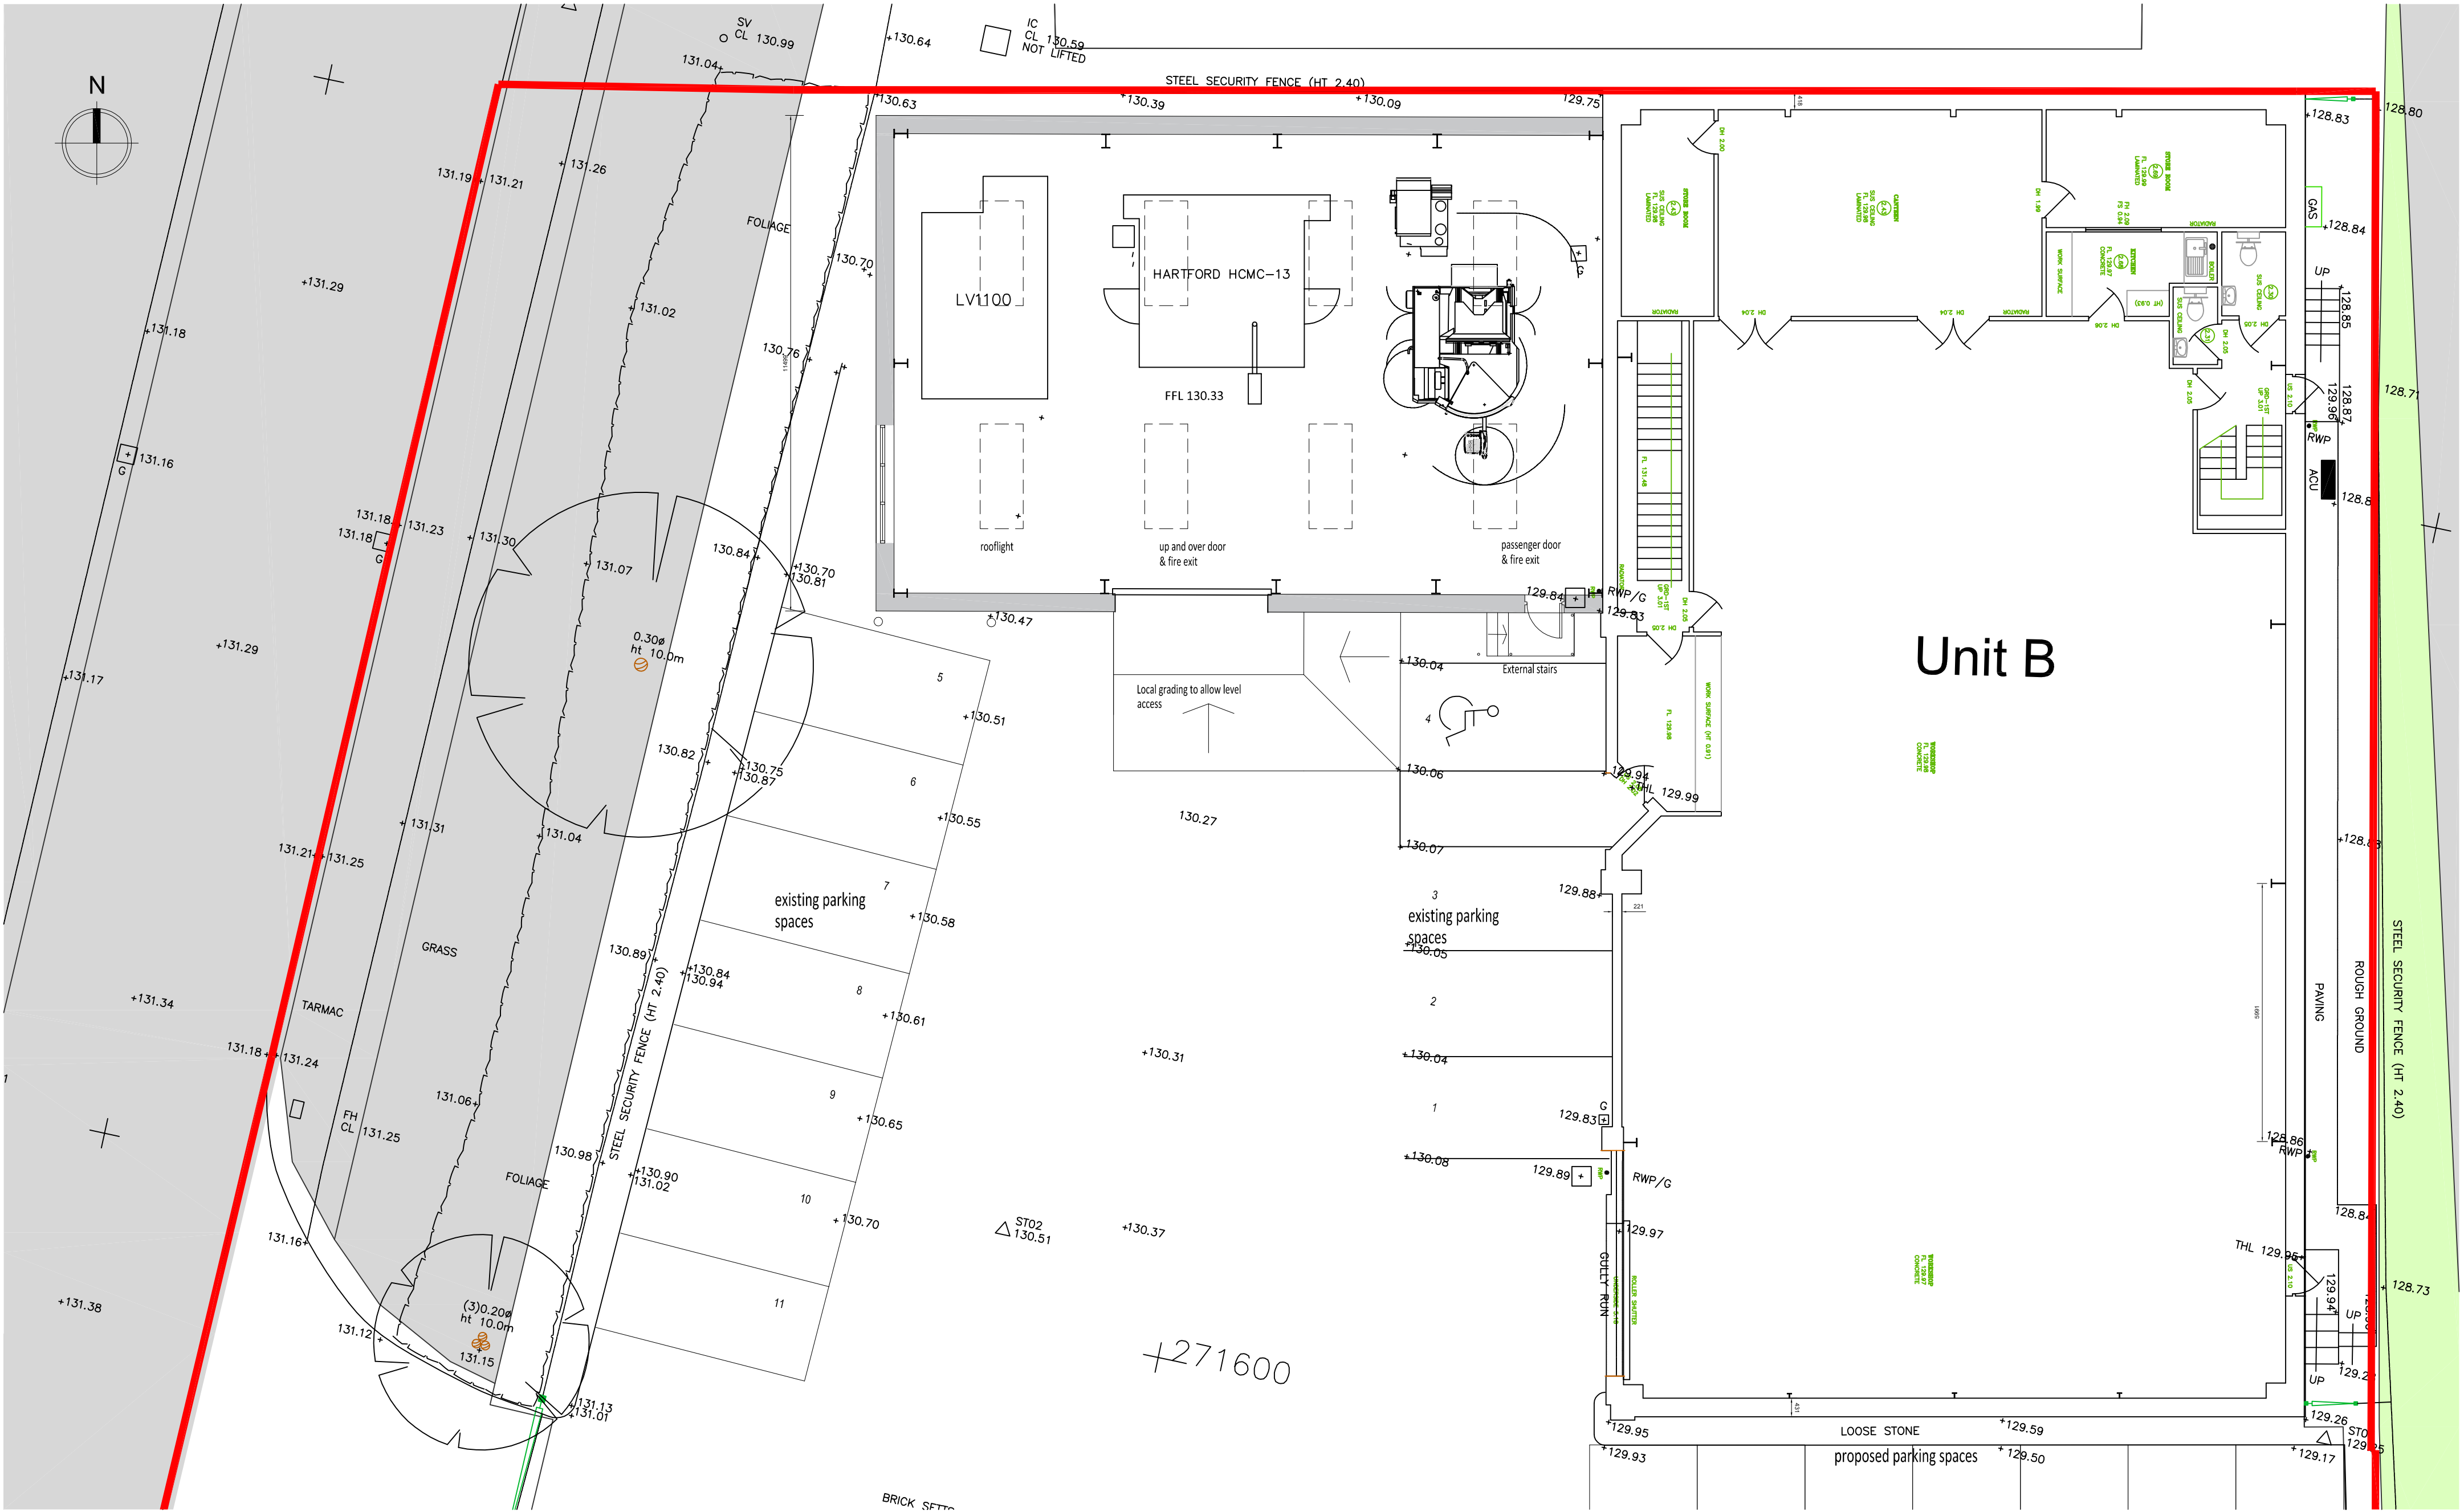


GROUND FLOOR PLAN 1:100

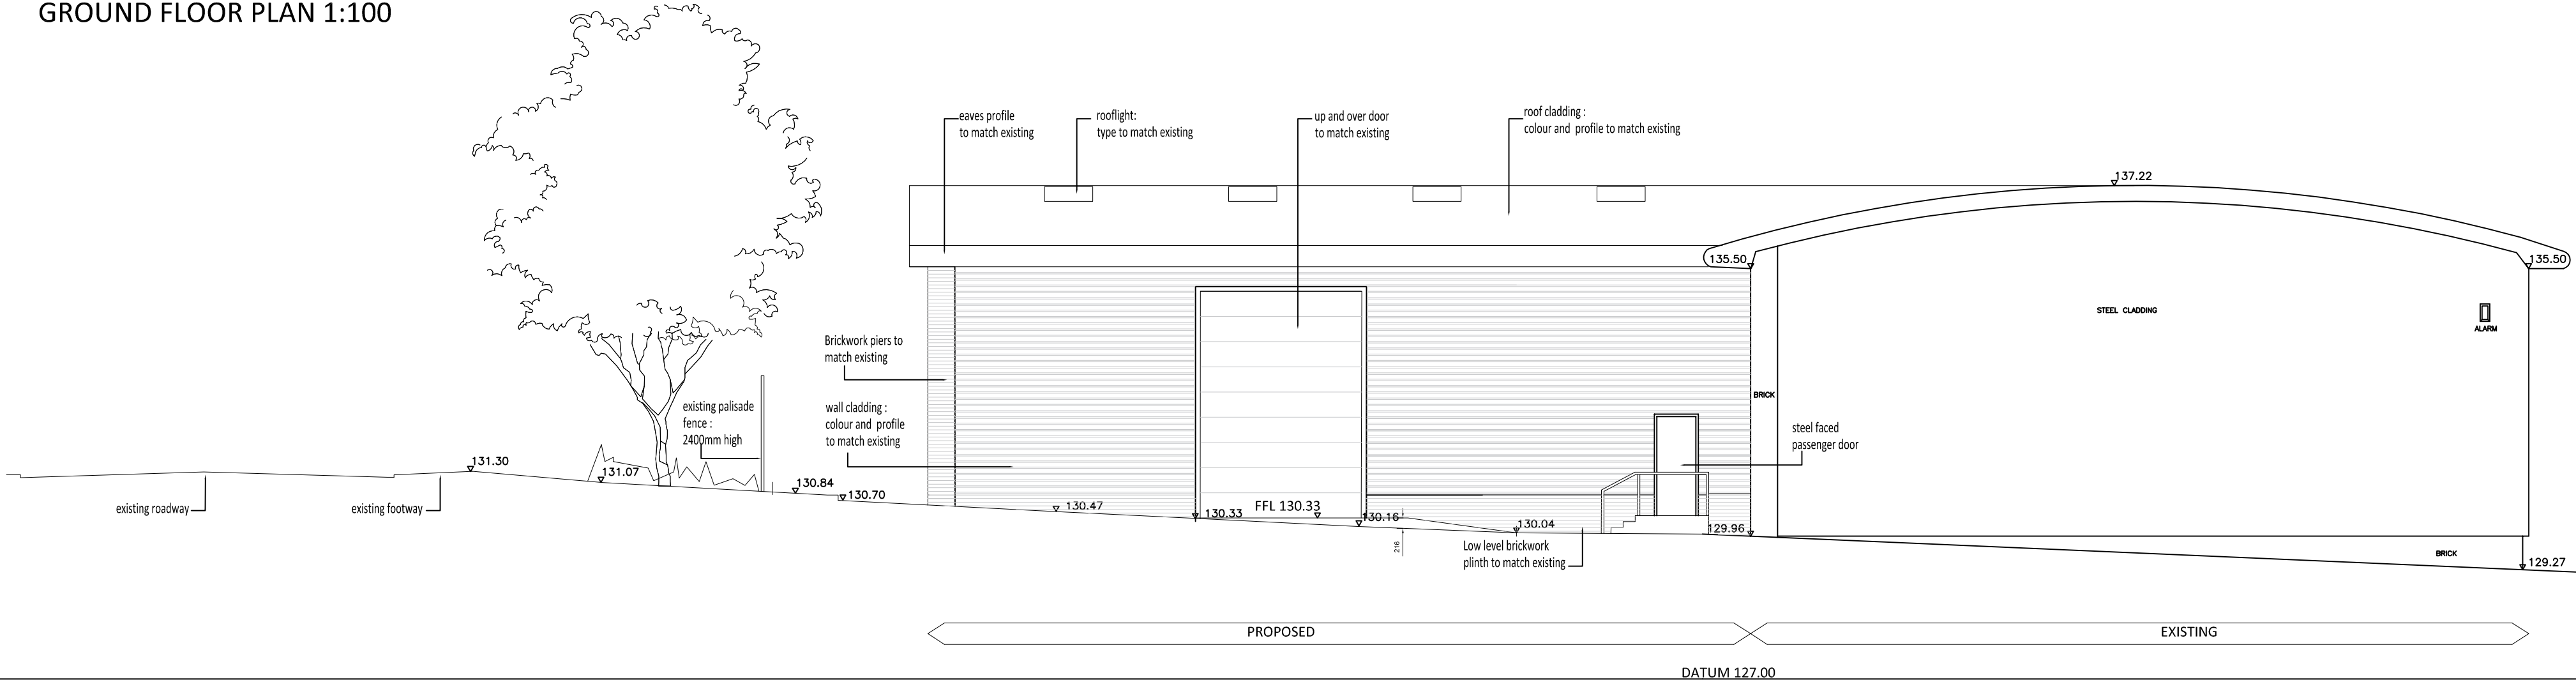

SOUTH ELEVATION 1:100

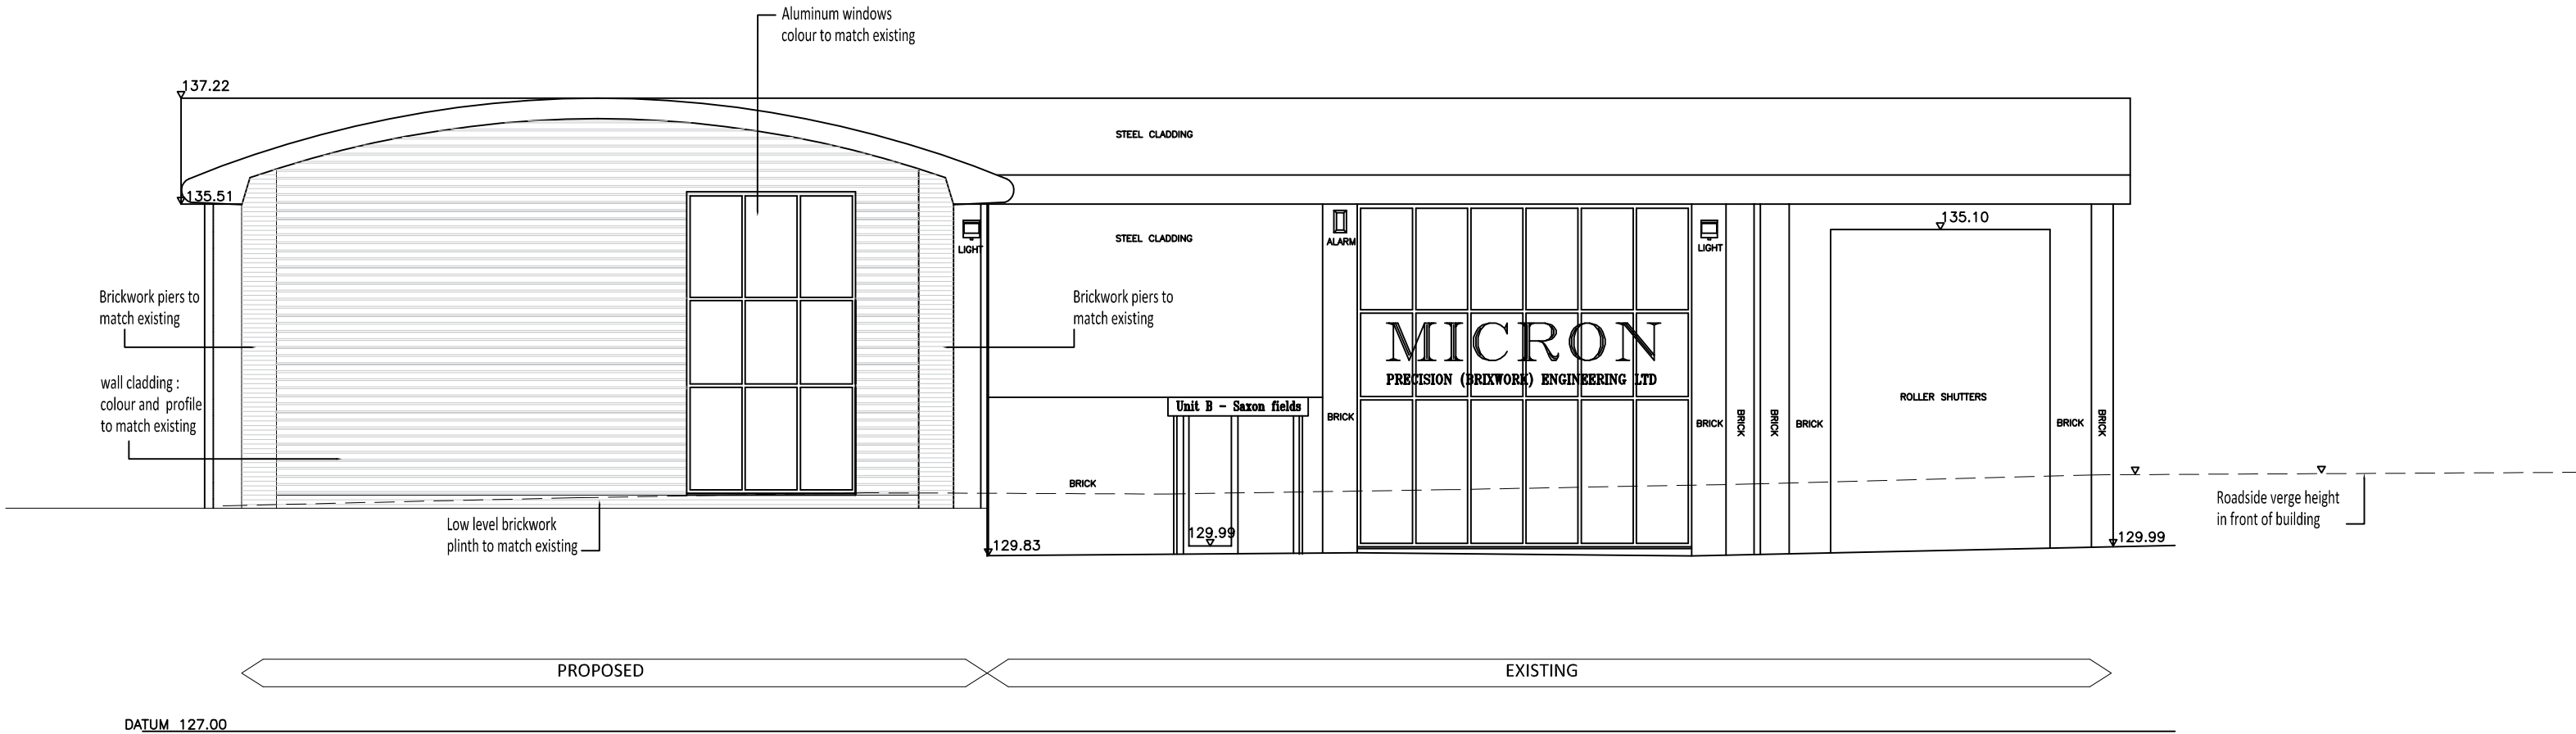

WEST ELEVATION 1:100

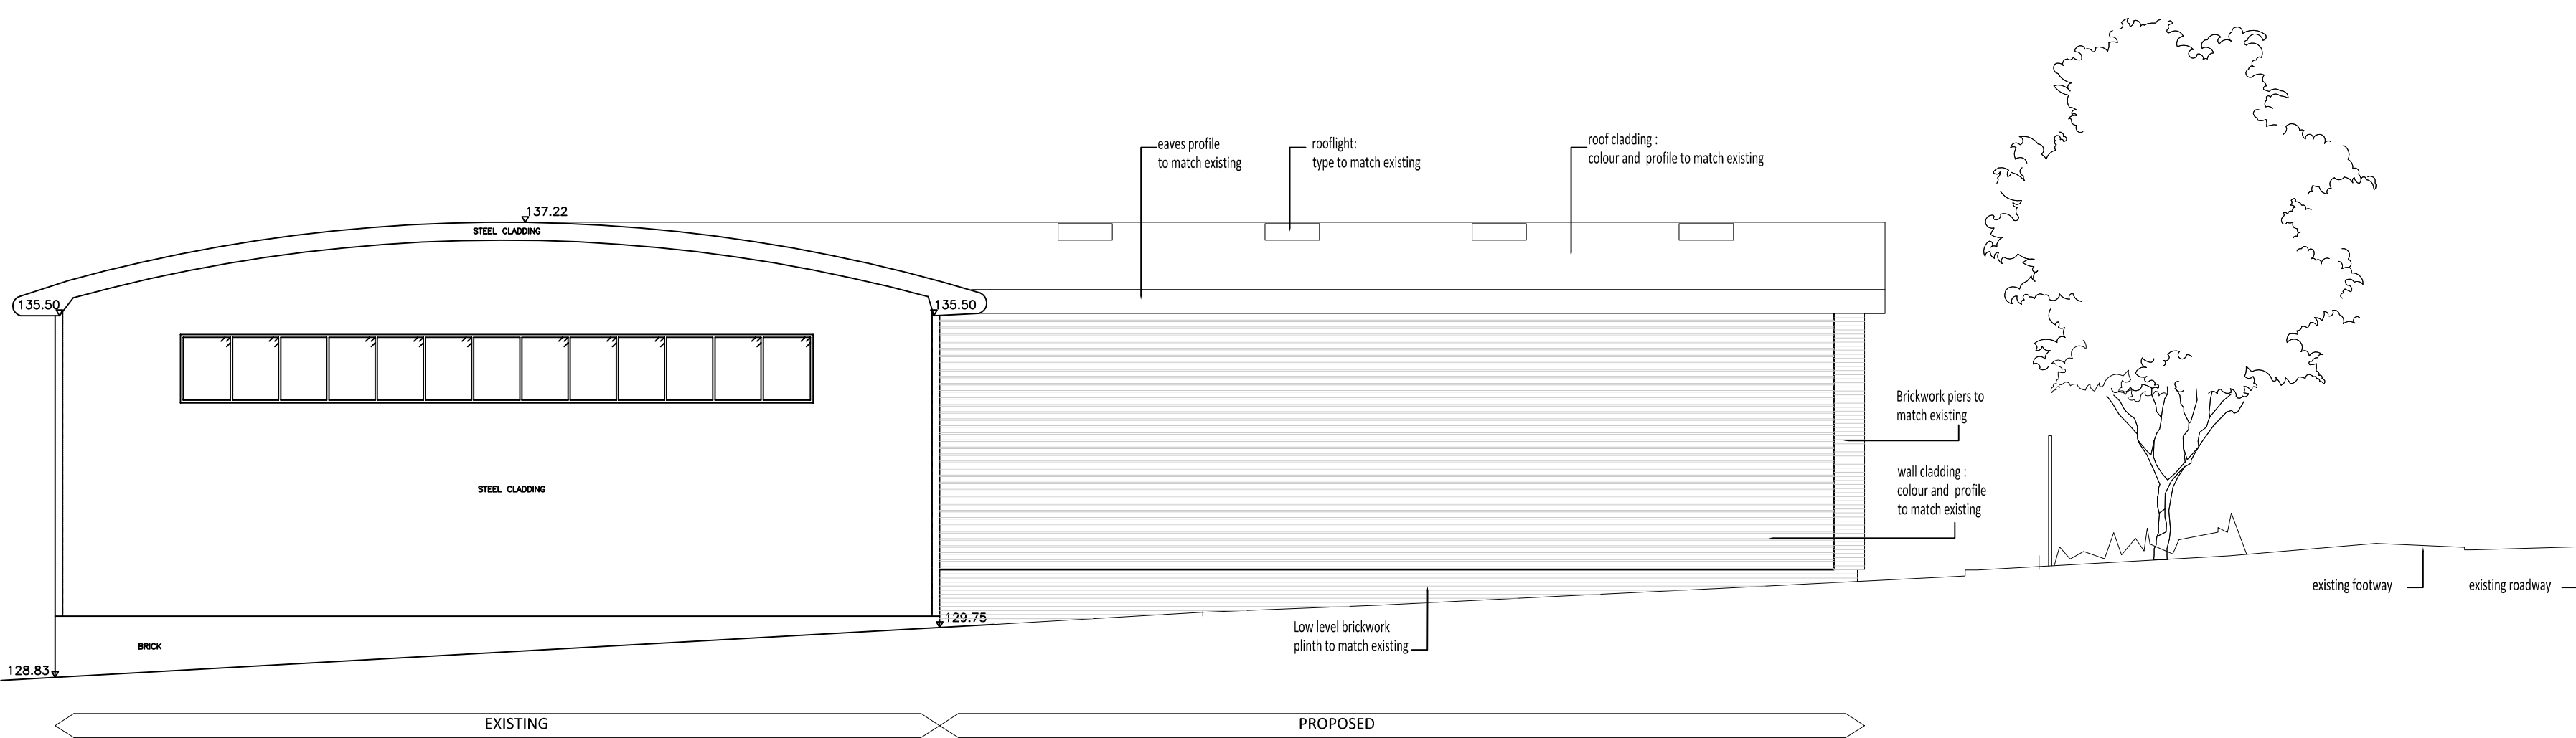

NORTH ELEVATION 1:100

DRAFT

CLIENT
Micron Precision (Brixworth) Engineering Ltd
DRAWING TITLE
Existing and Proposed Site Plans
DETAIL
Unit B, Saxon Fields
Harborough Rd, Brixworth, NN69BX
Northampton



Burlington House,
Wellington Road,
Northampton NN1 4EU
Tel: 01604 619927
Fax: 01604 230746

DATE
19/01/18
SCALE
1/100@ A1
DRAWING NO.
N333-03

DRAWN BY
DRJ
CHECKED BY
REVISION

© 2018 Architectural & Planning Ltd. All rights reserved.

