



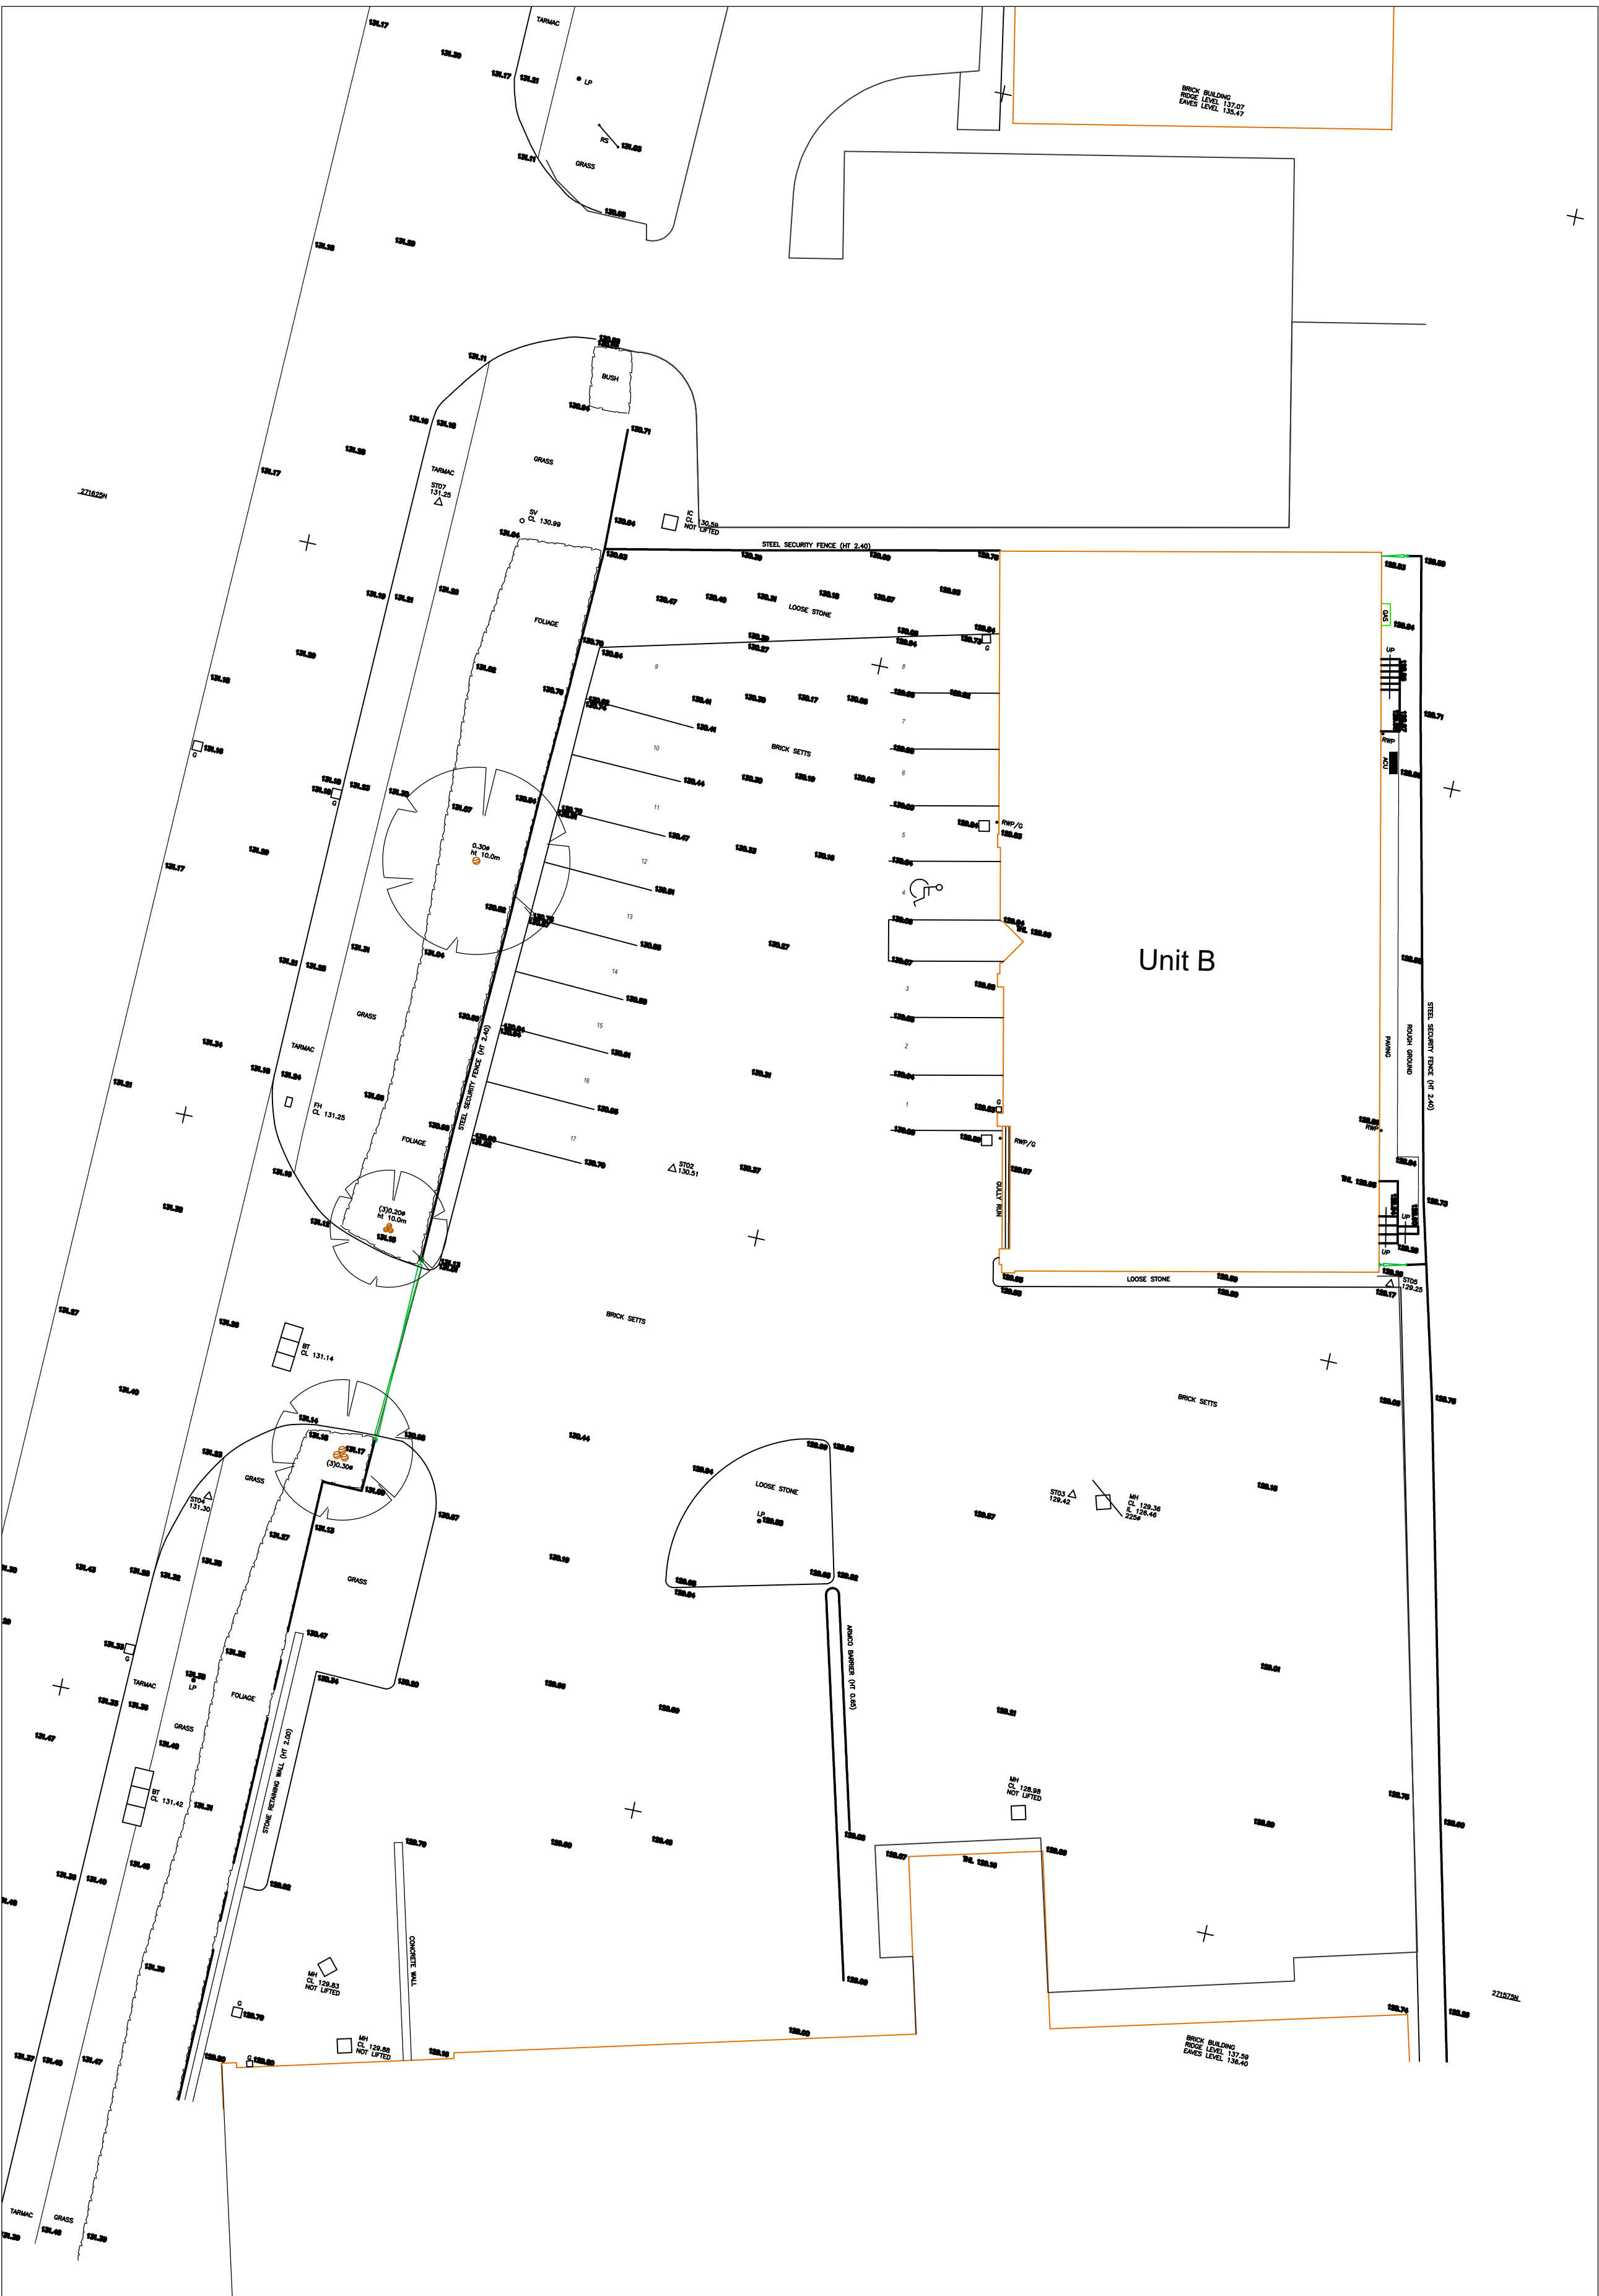

AS EXISTING SITE PLAN ARRANGEMENT 1:200

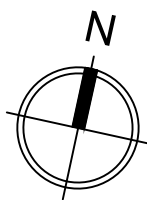

AS PROPOSED SITE PLAN ARRANGEMENT 1:200

PLANNING

CLIENT
Micron Precision (Brixworth) Engineering Ltd
DRAWING TITLE
Existing and Proposed Site Plans
DETAIL
Unit B, Saxon Fields
Harborough Rd, Brixworth, NN69BX
Northampton



Burlington House,
Wellington Road,
Northampton NN1 4EU
Tel: 01604 619927
Fax: 01604 230746

DATE
19/01/18
SCALE
1/200@ A1
DRAWING NO.
N333-02
REVISION
B
DRAWN BY
DRJ
CHECKED BY
REVISION