
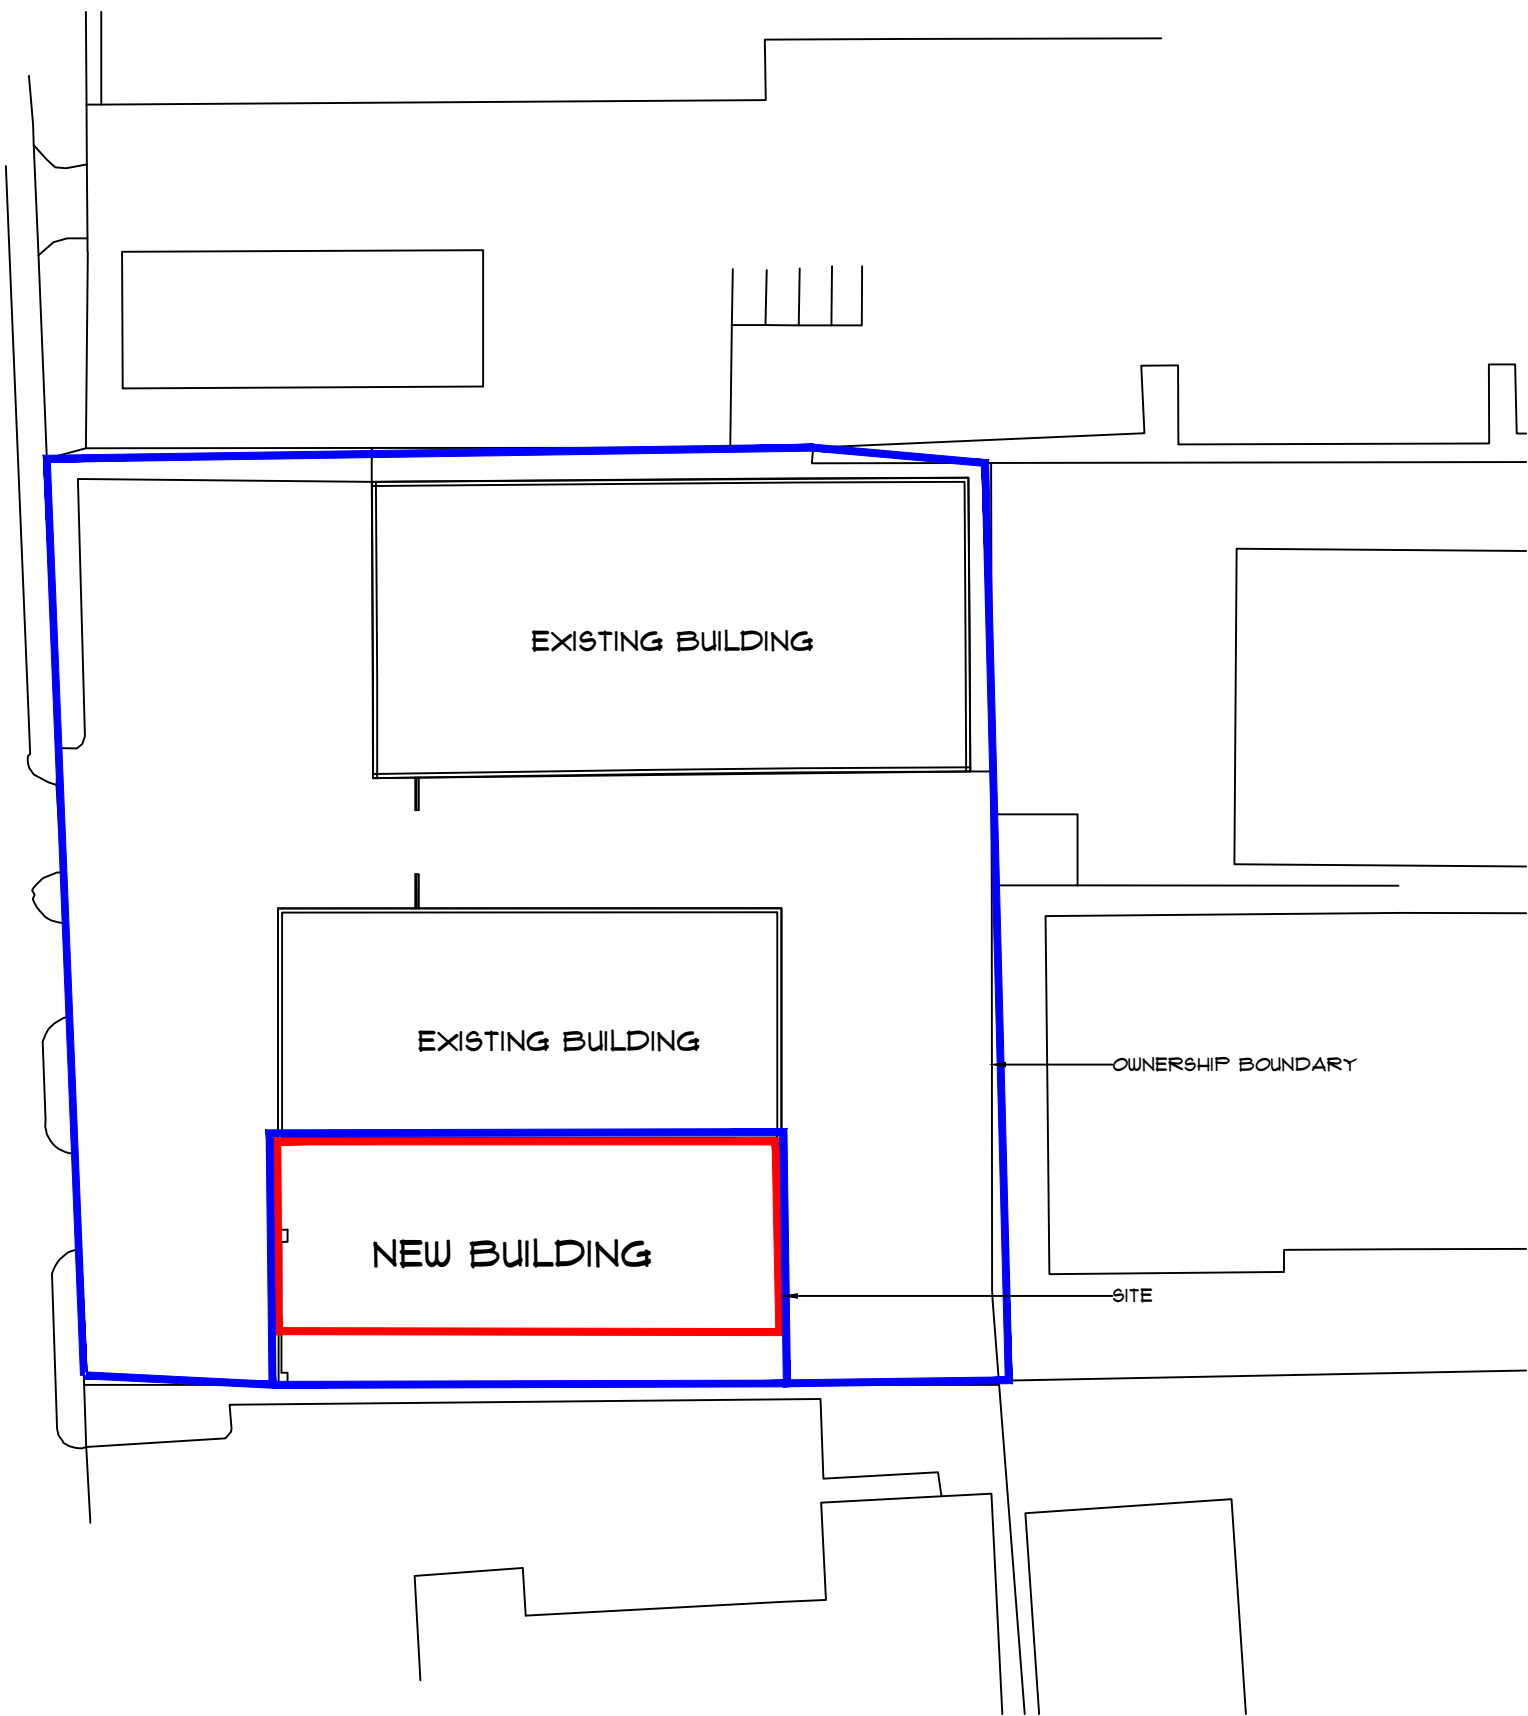
 


LOCATION PLAN 1/1250

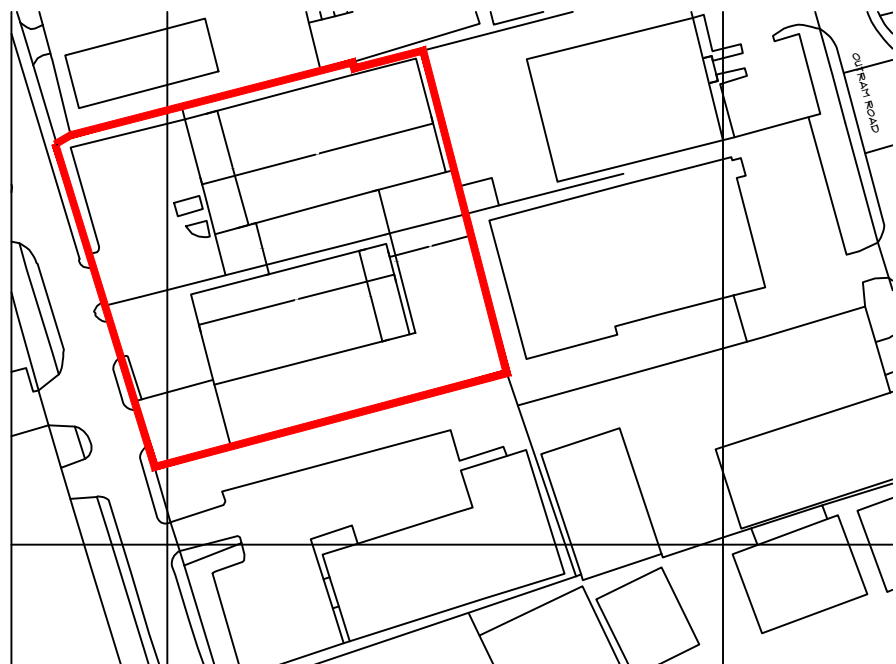

BLOCK PLAN 1/500

CLIENT.
SPECIAL PIPING MATERIALS
GLOBE LANE IND ESTATE
BROADWAY
DUKINFIELD

PROJECT.
NEW BUILDING

DRAWING
TITLE
SITE PLAN

SCALE.
SHOWN

DATE.
JUNE 21

JOB NO.
17-253

DWG NO.
001

REV
B

CLIVE CARRUTHERS
ARCHITECTURE AND PLANNING
11 HAZELRIGG AVENUE
NEW ABBEY ROAD
DUMFRIES
DG2 7LB

M 07889021909