
CLIVE CARRUTHERS

M 07889021909


ARCHITECTURE AND PLANNING

11 HAZELRIGG AVENUE NEW ABBEY ROAD

DG2 TLB

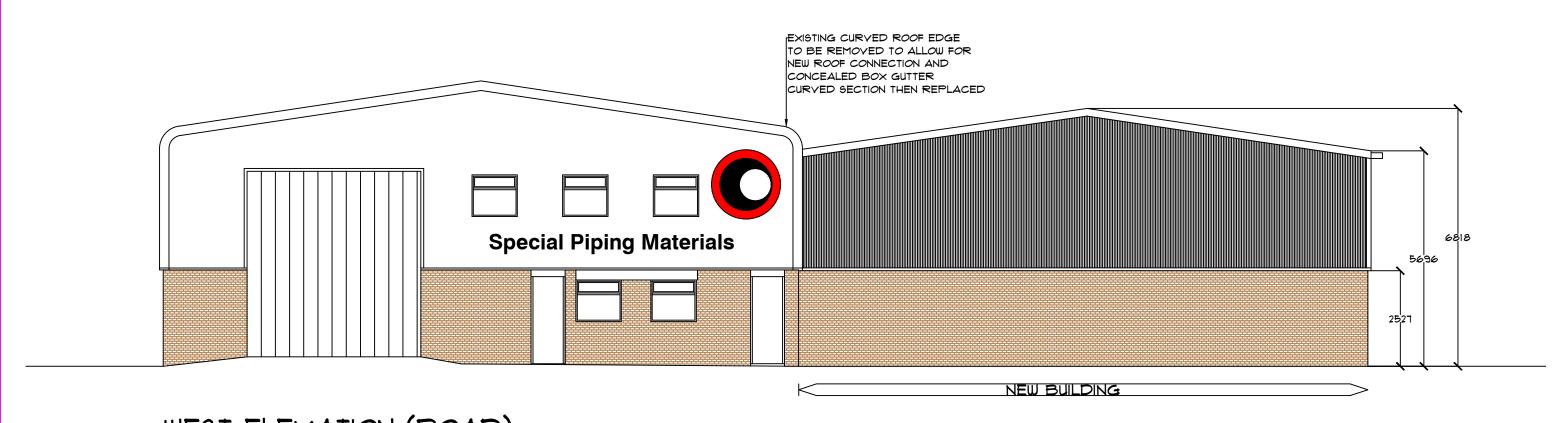

WEST ELEVATION (ROAD)

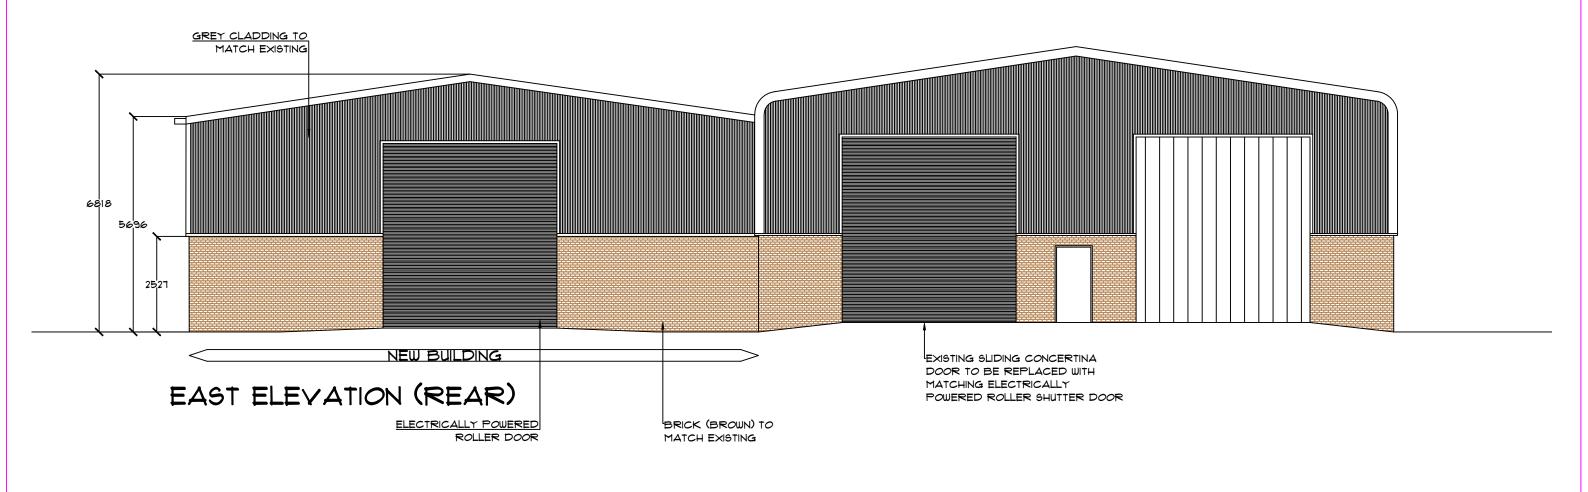

| SPECIAL PIPING MATERIALS | PROJECT. NEW BUILDING | 9CALE. 1/100 | CLIVE ARCHITECT II HAZELRIC NEW ABBET |
|---|--|-------------------|--|
| GLOBE LANE IND ESTATE BROADWAY DUKINFIELD | | OCT 21 | |
| | DRAWING TITLE. PROPOSED ELEVATIONS 1 | JOB NO. 17-253 | |
| | | DWG NO. RE | DG2 7 B |