

NOTES:



All dimensions & details given on this drawing are to be checked and verified on site prior to works being undertaken. Any discrepancies and/or variations to the specifications within these drawings or associated documents are to be notified to keystonearchitecture.

Do not scale from these drawings - if in doubt - ask.

All materials shall be fixed, applied or mixed in accordance with the manufacturers written instructions, recommendations and specifications. Variations to specified materials shall be agreed in writing with keystone architecture.

The Contractor shall take into account everything necessary for the proper execution of the works and to the satisfaction of the Local Authority, whether or not indicated on the drawings or in the specification.

This drawing is the copyright of keystone architecture and must not be reproduced without written consent. © keystone architecture 2021

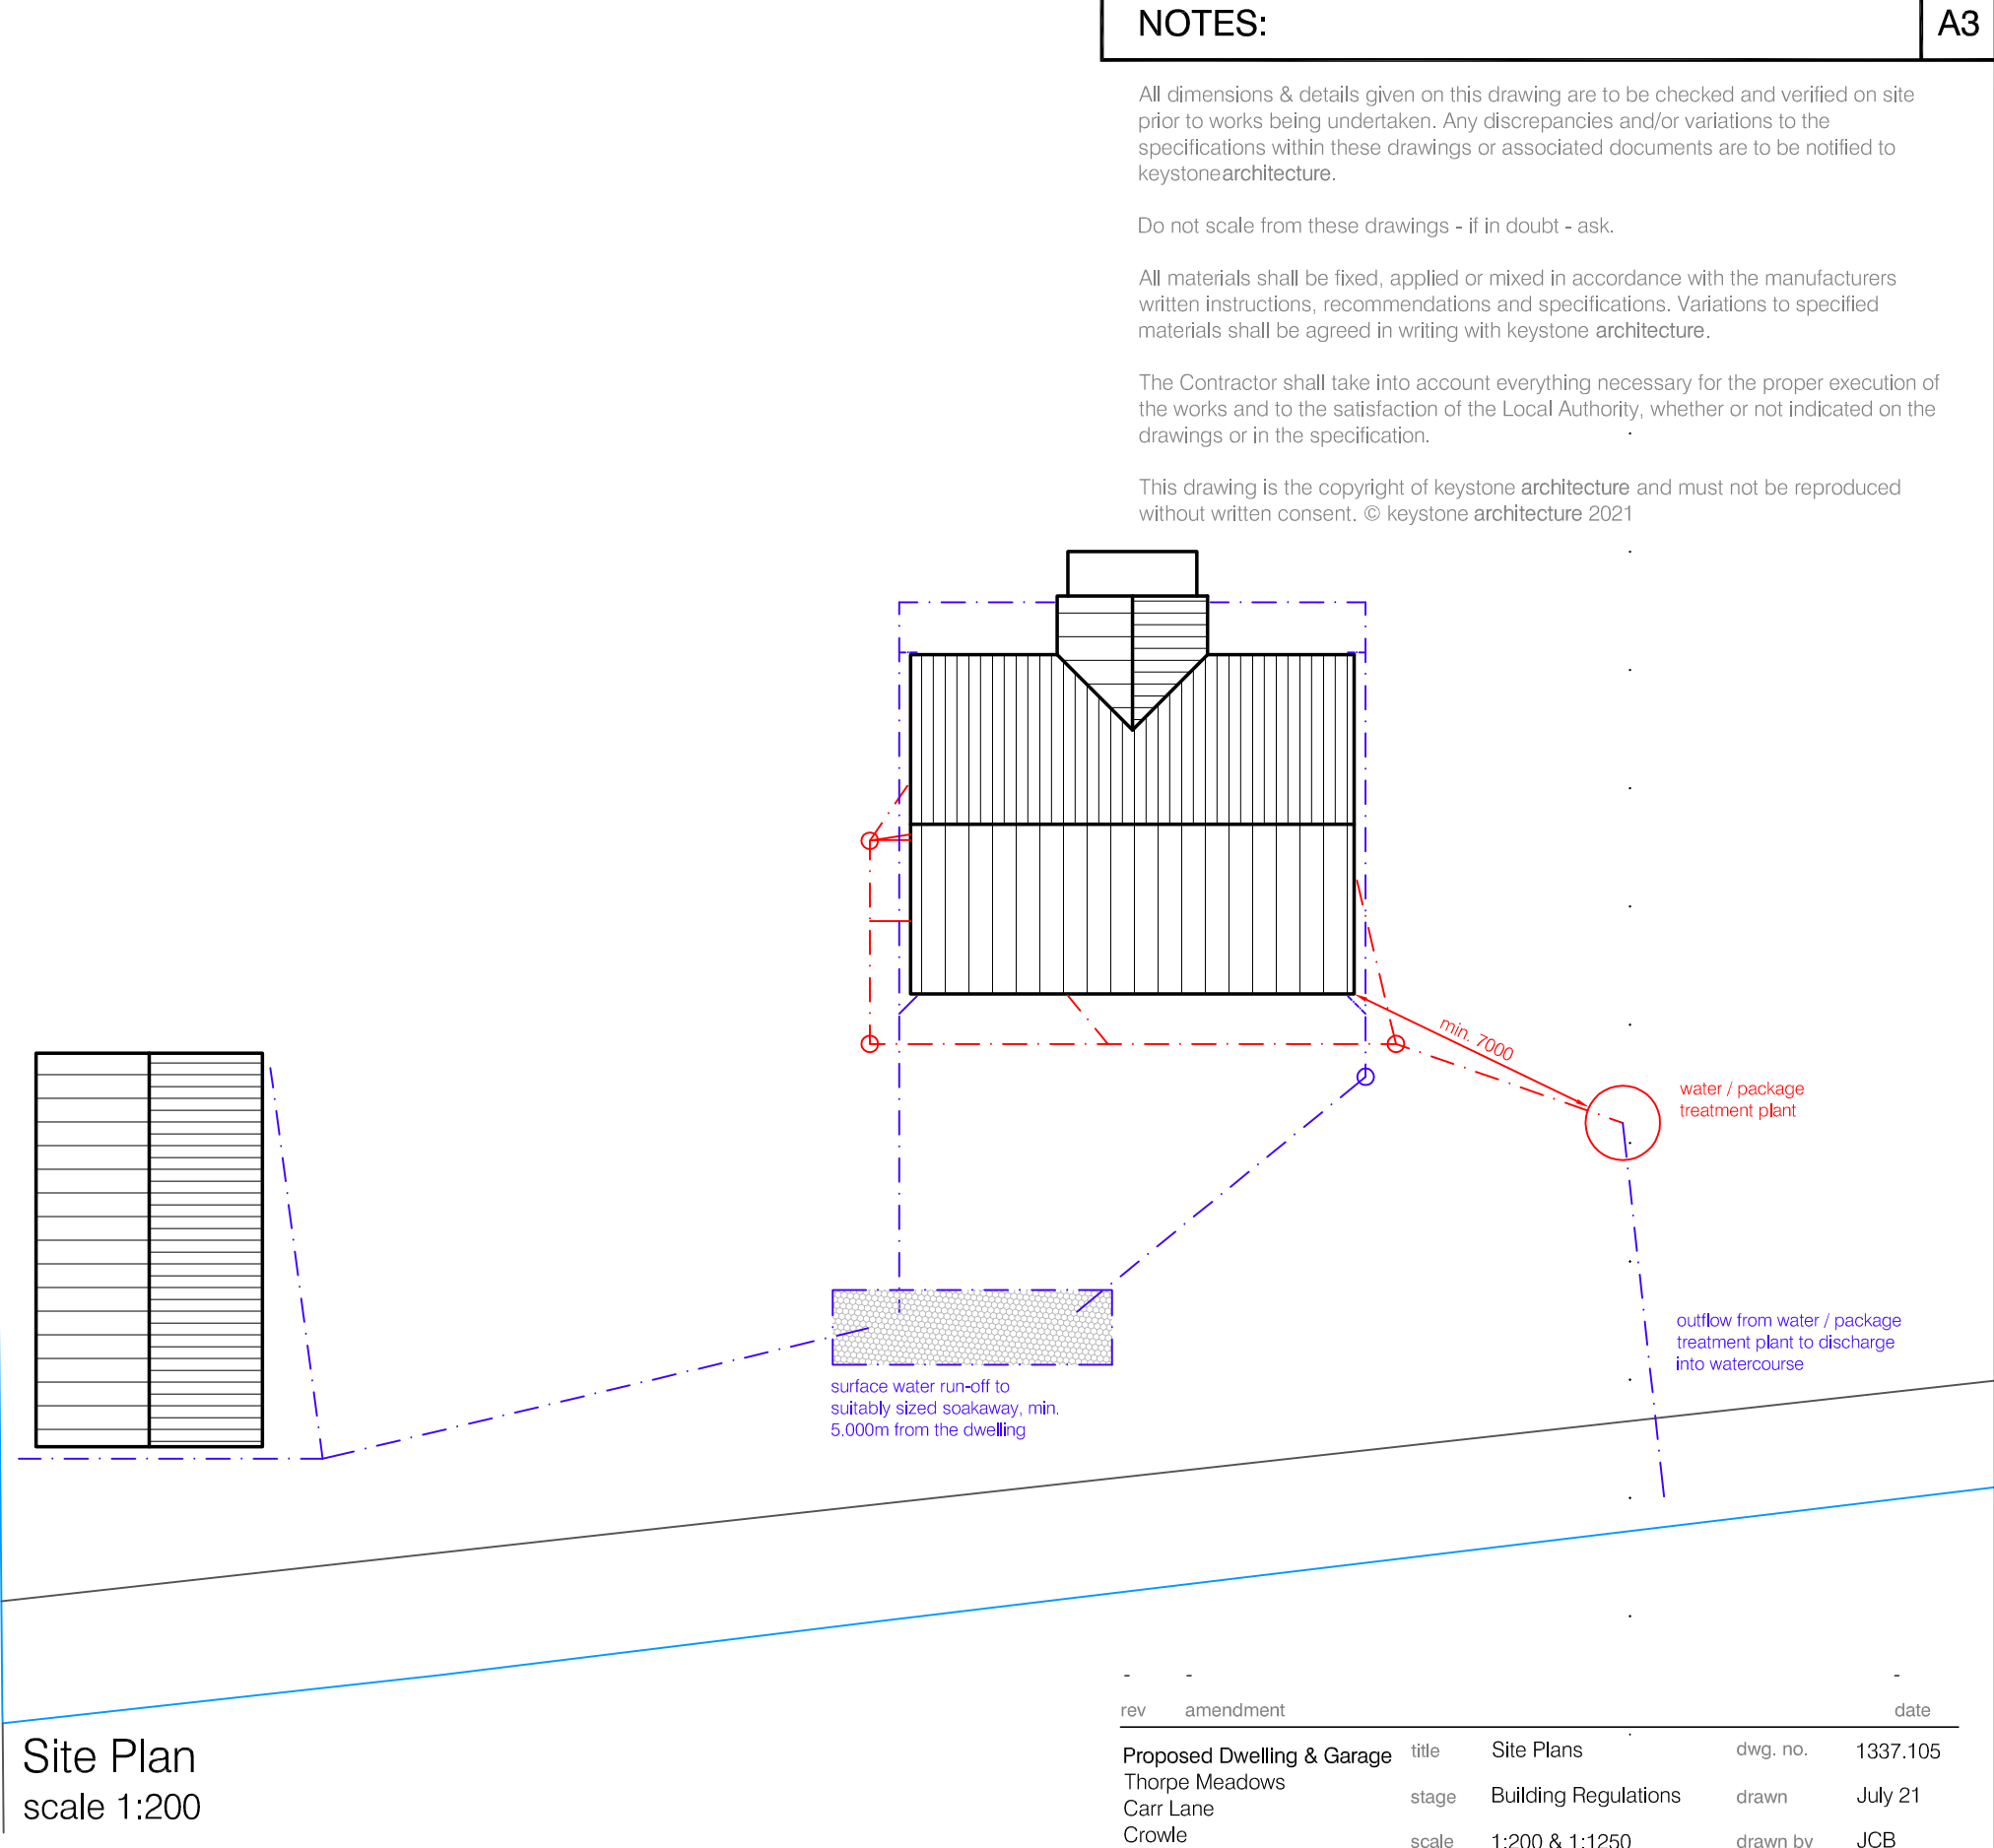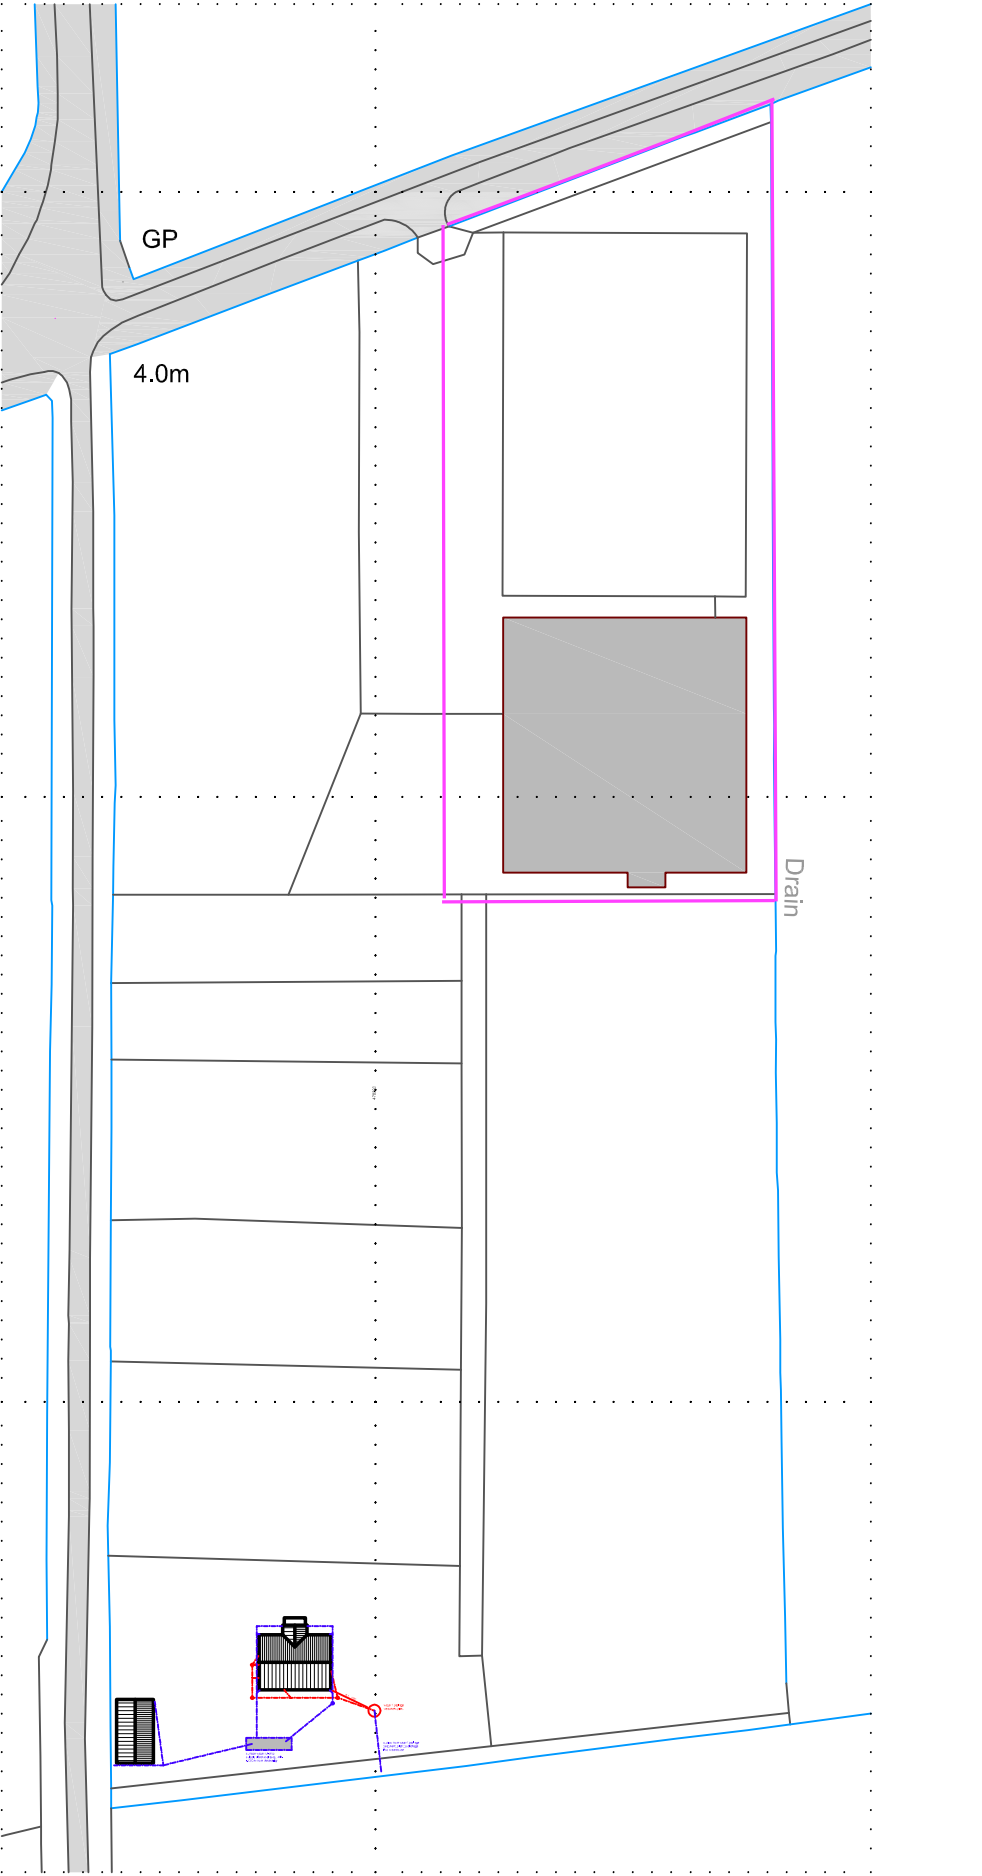

Site Plan  
scale 1:200

rev	amendment	date		
	Proposed Dwelling & Garage	title	Site Plans	dwg. no. 1337.105
	Thorpe Meadows	stage	Building Regulations	drawn July 21
	Carr Lane	scale	1:200 & 1:1250	drawn by JCB
	Crowle			



architecture  
building consultants  
energy assessors  
project managers

T: 01724 230 122

Britannia House, High Street, Scunthorpe, DN15 6EA

www.keystonetechnical.co.uk  
info@keystonetechnical.co.uk