


Site Location Plan
scale 1:1250

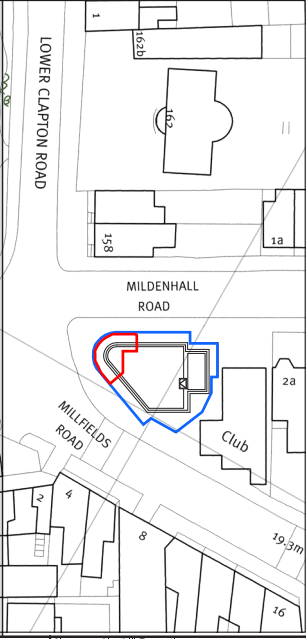

Rev	Date	Revision for issue	By	Check
6	01.09.17	W/C and refuse for flexible unit realised. Gas meter location confirmed.	MJC	AM
5	29.11.16	Kitchen layouts updated.	MJC	AM
4	14.10.16	Gas meter location revised. 30mm fire enclosure to electric & gas meter.	MJC	AM
3	13.08.16	Wall types added.	MJC	AM
2	22.07.16	Minor amendments to flat 1 layout annotations added.	MJC	AM
1	14.07.16	Planning - minor validation.	MJC	AM

City
Architecture
Office

4 Calderdon Place
Edinburgh EH11 2AS
T +44 (0)131 337 1578
F +44 (0)131 337 2010

1 Hawkier House
38-50 Pithers Road
London E2 9AF
T +44 (0)20 7613 5365
www.cityarc.co.uk

Client: Northill Properties
Project: Millfields Road
Drawings: Proposed Ground Floor Plan
Scales: 1:100 @ A3
Purpose of Issue: TECHNICAL
Drawn by: 1607
Drawing No: 1200
6

Do not scale drawings. Dimensions govern.
All dimensions to be checked on site before proceeding with the work.
City Architecture Office shall be notified in writing of any discrepancies.

