


INTERNAL HEIGHTS SHOWN DEPENDANT
ON STEEL SECTION SPECIFIED BY
STRUCTURAL ENGINEER

EXISTING CURVED ROOF EDGE
TO BE REMOVED TO ALLOW FOR
NEW ROOF CONNECTION AND
CONCEALED BOX GUTTER
CURVED SECTION THEN REPLACED

EXTERNAL GUTTER

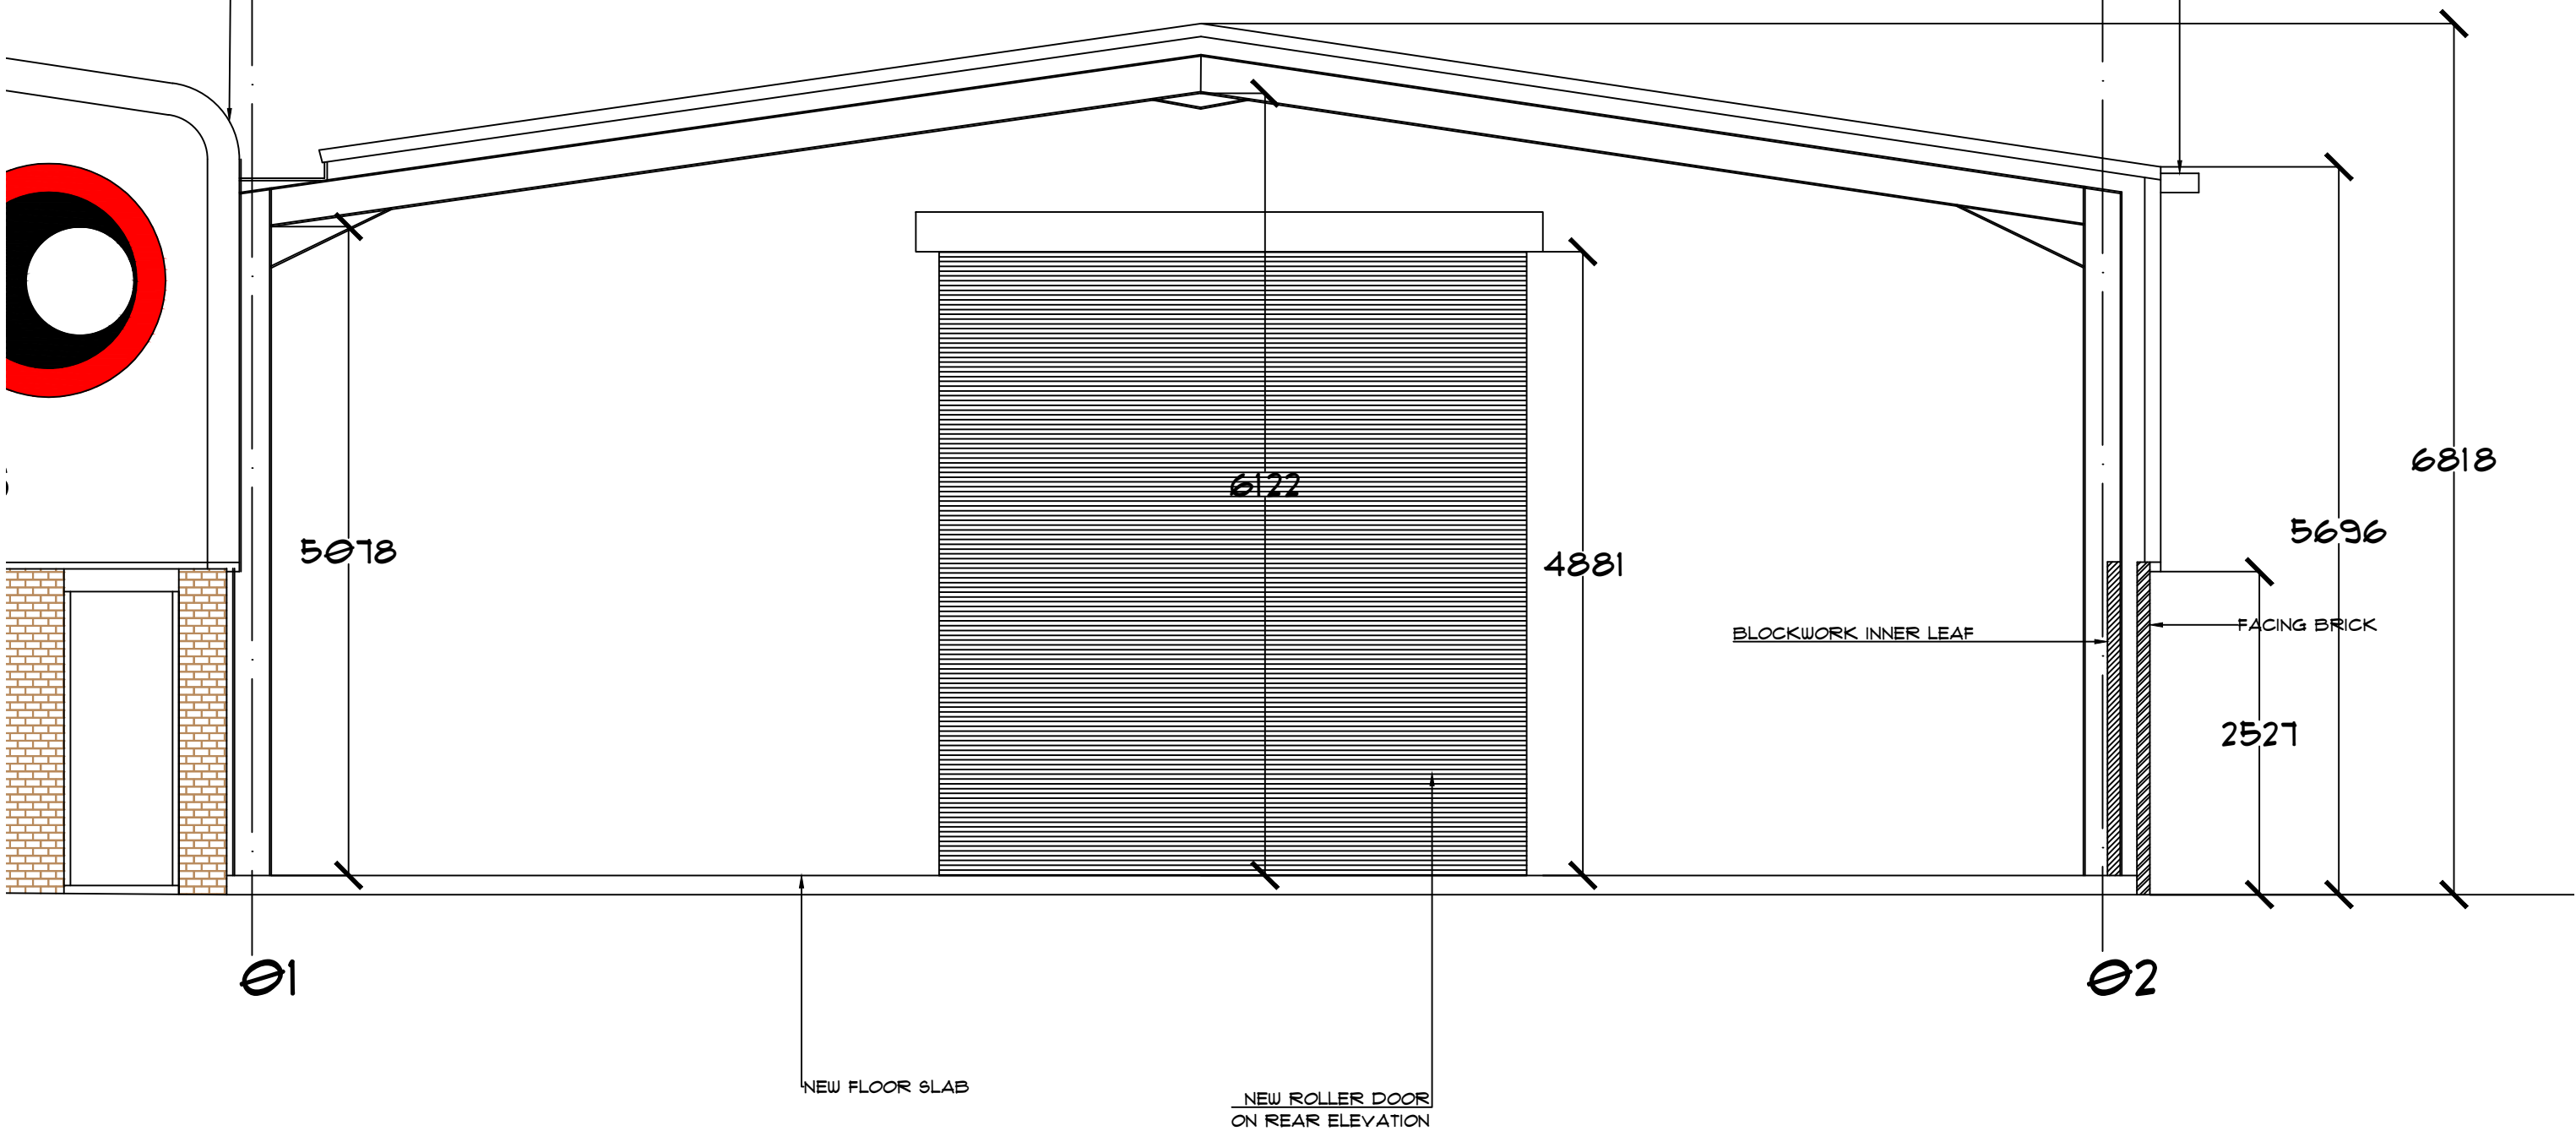

CLIENT:
SPECIAL PIPING MATERIALS
GLOBE LANE IND ESTATE
BROADWAY
DUKINFIELD

PROJECT:
NEW BUILDING

DRAWING
TITLE:
PROPOSED SECTION

SCALE:
1/100

DATE:
OCT 21

JOB NO.
17-253

DWG NO.
011

CLIVE CARRUTHERS

ARCHITECTURE AND PLANNING
11 HAZELRIGG AVENUE
NEW ABBEY ROAD
DUMFRIES
DG2 7LB

M 07889021909