

Chartered Surveyors

County Court Chambers
Queen Street
Bridgwater
Somerset
TA6 3DA

Tel: 01278 450350
Fax: 01278 428375
E-mail: Info@lbp-rics.co.uk
Website: www.lbp-rics.com

Client: Trustees of Singleton Engineering Pension Scheme

Address: Singleton Engineering Ltd
Blacknell Lane
Industrial Estate
CREWKERNE
Somerset
TA18 7HE

Location:
Gibbs Site
Blacknell Lane
Industrial Estate
CREWKERNE
Somerset
TA18 7HE

Purpose: Site Location Plan for Valuation Report Purposes

Dwg.No.: AI/110331

Scale: 1:1250 (A3)

Date: March 2011

Reproduced from Ordnance
Survey Digitalised Data

Crown Copyright 2011

All Rights Reserved

Licence Number: 100020449



This drawing is for Client and
Local Authority Approval only.

Where applicable, figured dimensions to be taken in preference to scaled dimensions. All measurements are to be checked on-site for validation and authenticity.

No amendments or copies are to be produced without prior consent from the Design Team at Lyndon Brett Partnership.

All works are for and included within the boundaries of: Gibbs Site, Blacknell Lane, CREWKERNE, Somerset, TA18 7HE

Site Location Plan - 1:1250

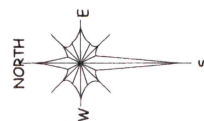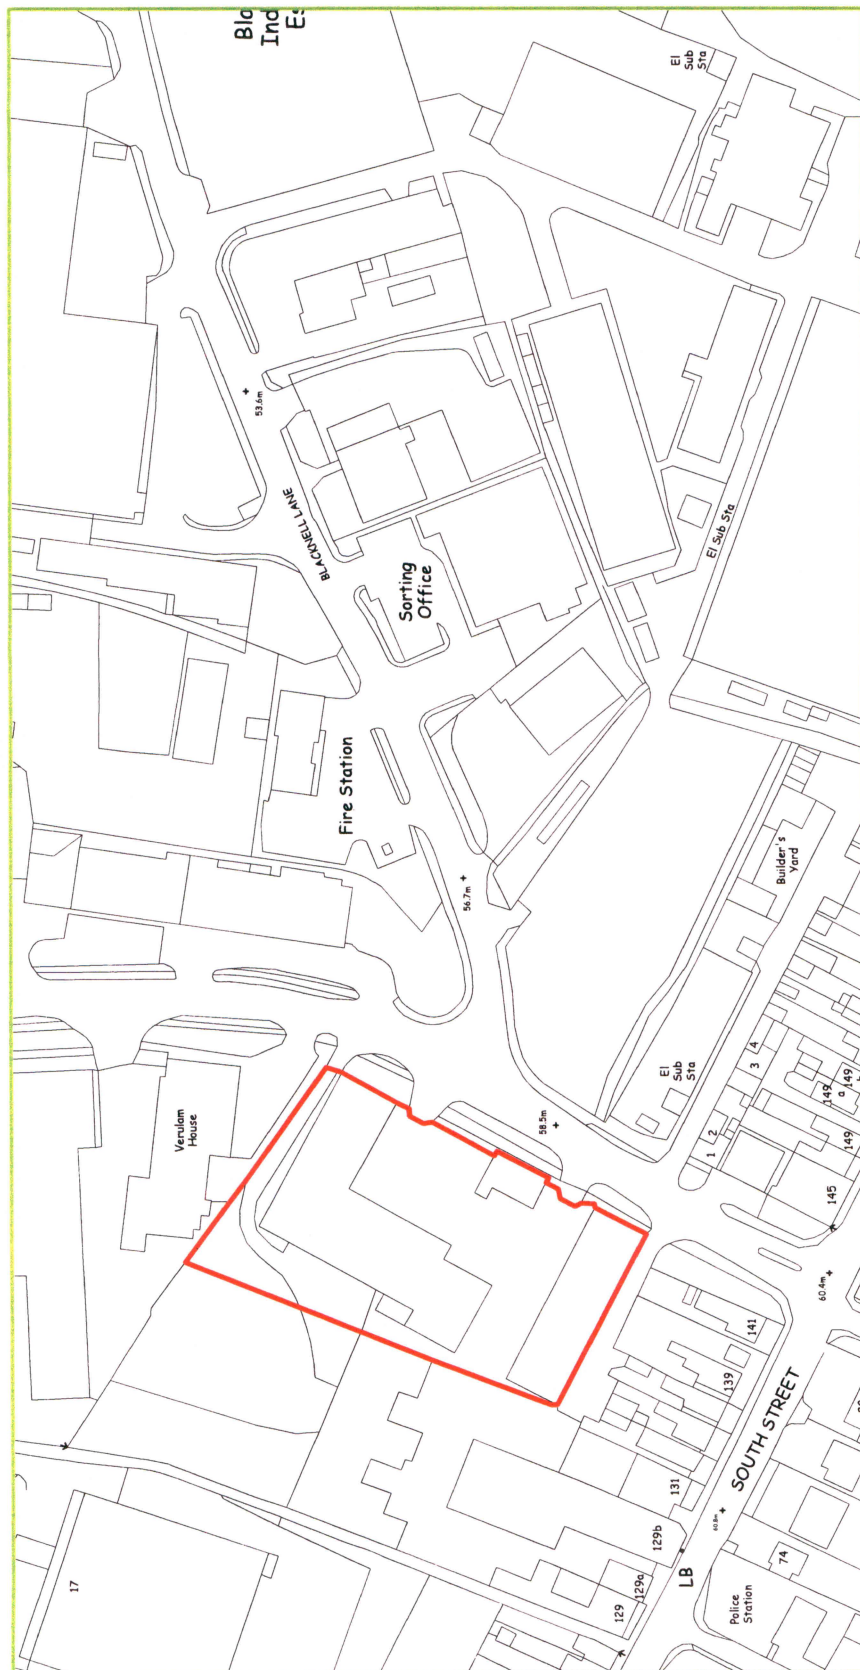

Scale in Meters

Chartered Surveyors

County Court Chambers
Queen Street
Bridgwater
Somerset
TA6 3DA

Tel: 01278 450350
Fax: 01278 428375
E-mail: info@lbp-rics.co.uk
Website: www.lbp-rics.com

Client: Trustees of Singleton
Engineering Pension Scheme

Address: Singleton Engineering Ltd
Blacknell Lane
Industrial Estate
CREWKERNE
Somerset
TA18 7HE

Location: Gibbs Site
Blacknell Lane
Industrial Estate
CREWKERNE
Somerset
TA18 7HE

Purpose: Block Plan for Valuation
Report Purposes

Dwg No.: B2/110331

Scale: 1:500 (A3)

Date: March 2011

Reproduced from Ordnance
Survey Digitalised Data

Crown Copyright 2011

All Rights Reserved

Licence Number: 100020449

This drawing is for Client and
Local Authority Approval only.


Where applicable, figured dimensions to
be taken in preference to scaled dimensions.
All measurements are to be checked on-site
for validation and authenticity.



No amendments or copies are to be
produced without prior consent from the
Design Team at Lyndon Brett Partnership.

All works are for and included within the
boundaries of: Gibbs Site, Blacknell Lane,
CREWKERNE, Somerset, TA18 7HE



© Copyright Reserved
LYNDON BRETT PARTNERSHIP

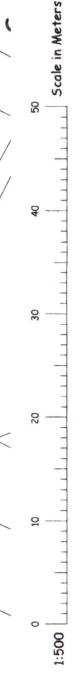

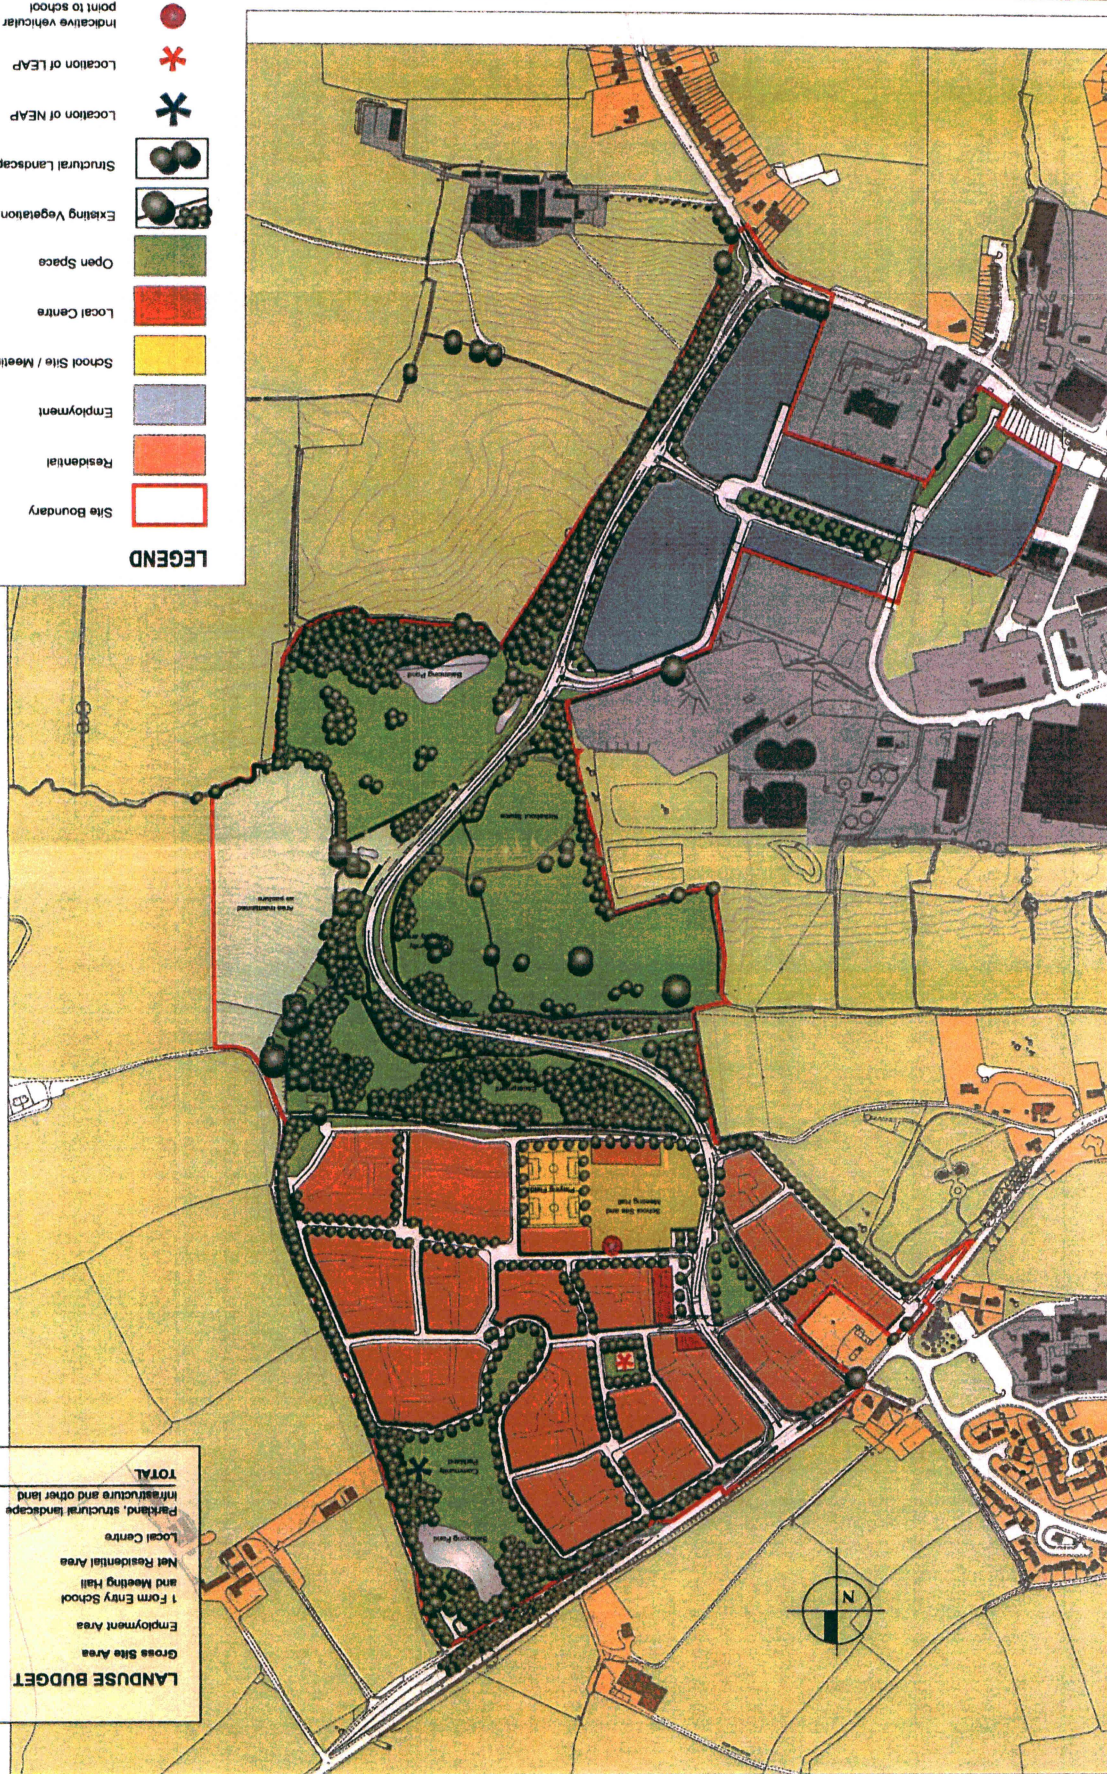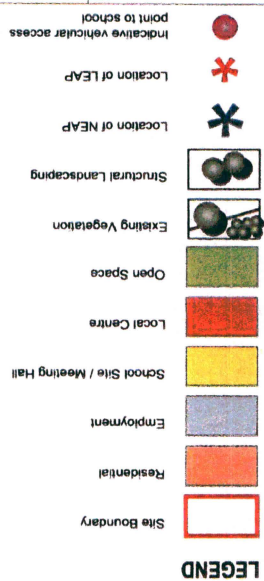

LANDUSE BUDGET	
Gross Site Area	50.22 ha
Employment Area	7.78 ha
1 Form Entry School and Meeting Hall	1.50 ha
Net Residential Area	0.08 ha
Local Centre	14.21 ha
Parkland, structural landscape infrastructure and other land	26.49 ha
TOTAL	50.22 ha

S.SOM.D.C.
06 AUG 2007
RESOLUTION CENTRE